

Note:- 18mm ply bracing panels to either or both sides of unit see floor plan.

C.S.D Pocket Bracing Detail

Scale: N.T.S

Detail			
Cavity Sliding Door Pocket Bracing Detail			
Drawn by	M.F	Date	2013
Checked		Date	


DIVERSEBUILDERS

P.O Box 196
 114 Melville Street
 Numurkah VIC 3636
 T 03 5862 2712
 F 03 5862 3583
 E info@diversebuilders.com.au
 W diversebuilders.com.au



WARNING:-
 All information and designs contained within this document are copyright to Diverse Builders
 RBP Reg No. DBU-8259 - CBU-6016 & NSW 89500C

pack pocket to studs @ 400mm ctrs

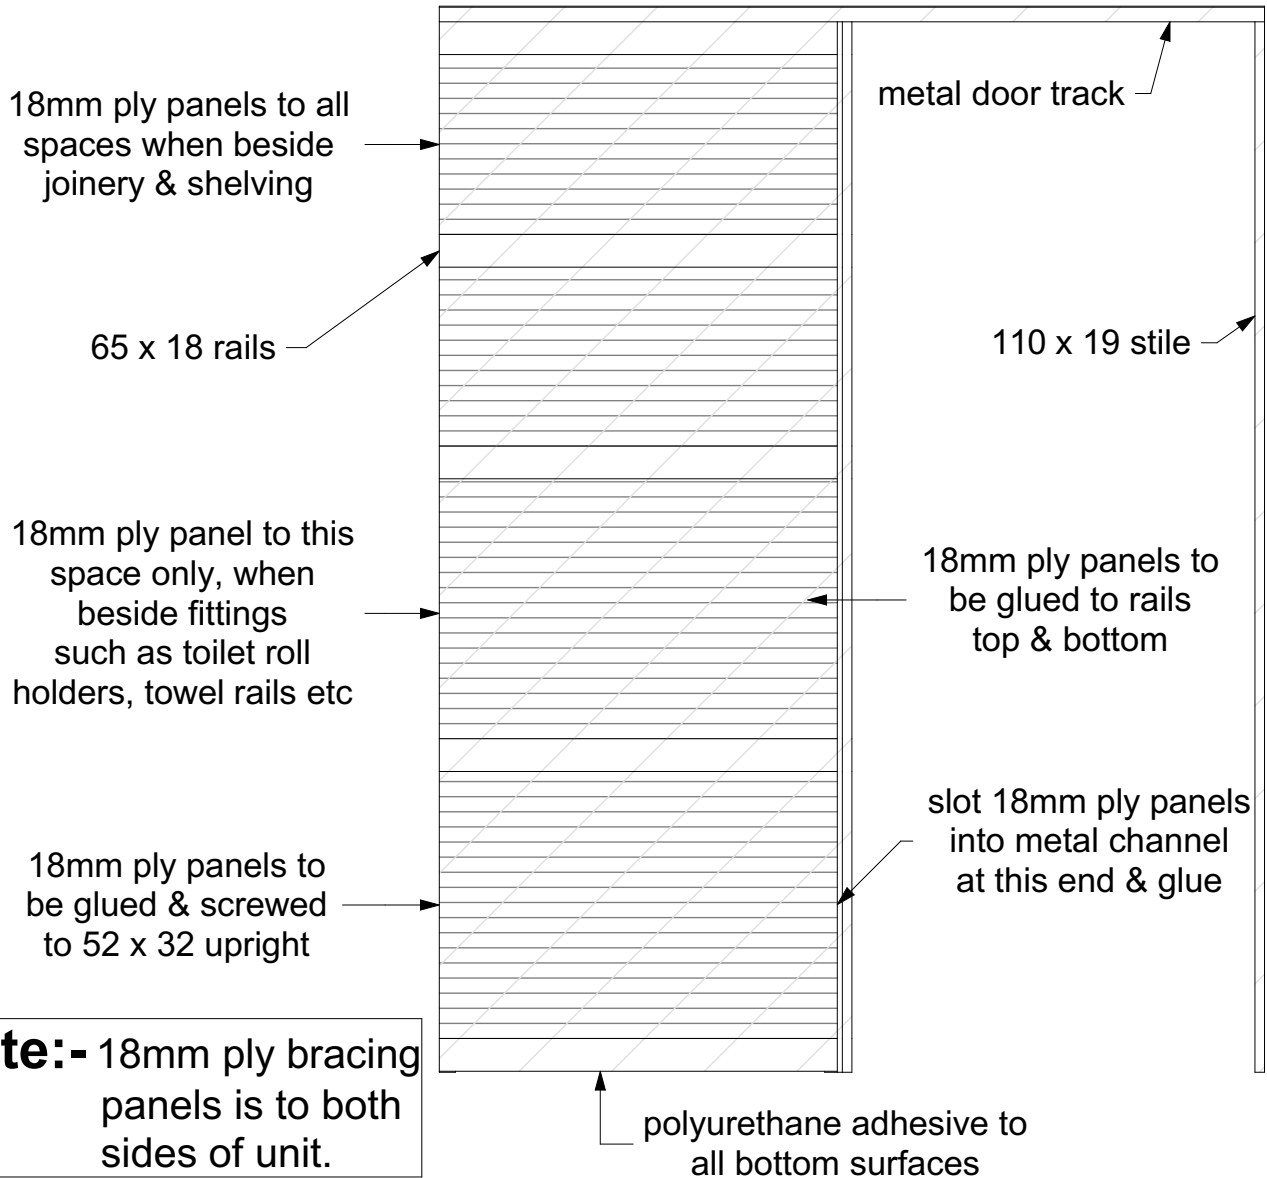

Note:- 18mm ply bracing panels is to both sides of unit.

C.S.D Pocket Fully Braced Detail

Scale: N.T.S

Detail			
Cavity Sliding Door Pocket Bracing Detail			
Drawn by	M.F	Date	2013
Checked		Date	

DIVERSEBUILDERS

P.O Box 196
114 Melville Street
Numurkah VIC 3636
T 03 5862 2712
F 03 5862 3583
E info@diversebuilders.com.au
W diversebuilders.com.au



WARNING:-
All information and designs contained within this document are copyright to Diverse Builders
RBP Reg No. DBU-8259 - CBU-6016 & NSW 89500C