

## Garage door side/lintel detail

SCALE NTS

(internal face of studwork)

<b>Detail</b>			
Garage Vehicle Door Side/Lintel Detail			
<b>Drawn by</b>	M.F	<b>Date</b>	21/03/2019
<b>Checked</b>		<b>Date</b>	


## DIVERSEBUILDERS

P.O Box 196  
 114 Melville Street  
 Numurkah VIC 3636  
 T 03 5862 2712  
 F info@diversebuilders.com.au  
 E @diversebuilders.com.au  
 W diversebuilders.com.au



**WARNING:-**

All information and designs contained within this document are copyright to Diverse Builders RBP Reg No. DBU-8259 - CBU-6016 & NSW 89500C

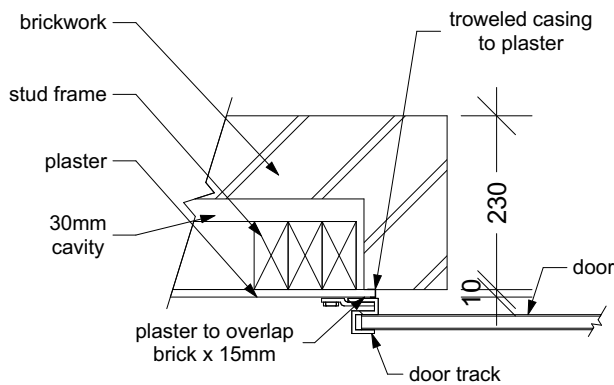

## Garage door side plan detail

SCALE NTS


<b>Detail</b>			
Garage Vehicle Door Side Plan Detail			
<b>Drawn by</b>	M.F	<b>Date</b>	21/03/2019
<b>Checked</b>		<b>Date</b>	

## **DIVERSEBUILDERS**

P.O Box 196  
 114 Melville Street  
 Numurkah VIC 3636  
 T 03 5862 2712  
 F info@diversebuilders.com.au  
 E @diversebuilders.com.au  
 W diversebuilders.com.au



**WARNING:-**  
 All information and designs contained within  
 this document are copyright to Diverse Builders  
 RBP Reg No. DBU-8259 - CBU-6016 & NSW 89500C

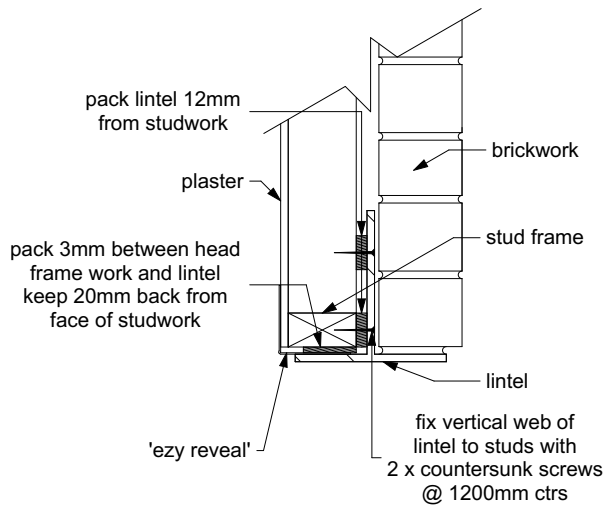

## Garage door head detail

SCALE NTS


<b>Detail</b>			
Garage Vehicle Door Head Detail			
<b>Drawn by</b>	M.F	<b>Date</b>	21/03/2019
<b>Checked</b>		<b>Date</b>	

## DIVERSEBUILDERS

P.O Box 196  
 114 Melville Street  
 Numurkah VIC 3636  
 T 03 5862 2712  
 F info@diversebuilders.com.au  
 E @diversebuilders.com.au  
 W diversebuilders.com.au



**WARNING:-**  
 All information and designs contained within this document are copyright to Diverse Builders RBP Reg No. DBU-8259 - CBU-6016 & NSW 89500C

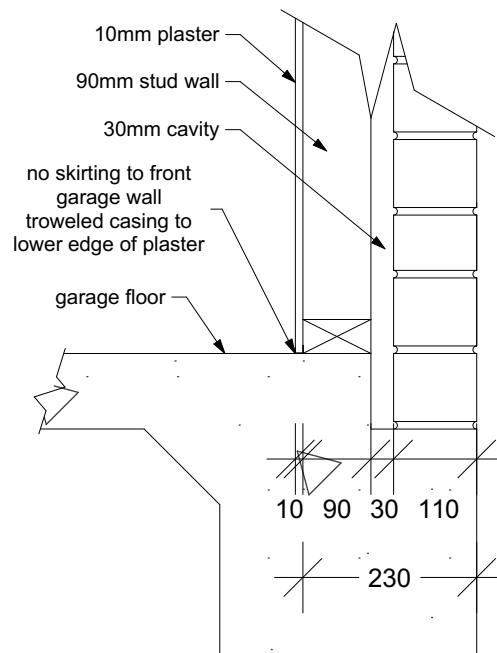

## Garage front wall detail

SCALE NTS


<b>Detail</b>			
Garage Front Wall Detail			
<b>Drawn by</b>	M.F	<b>Date</b>	21/03/2019
<b>Checked</b>		<b>Date</b>	

## DIVERSEBUILDERS

P.O Box 196  
114 Melville Street  
Numurkah VIC 3636  
T 03 5862 2712  
F info@diversebuilders.com.au  
E @diversebuilders.com.au  
W diversebuilders.com.au




**WARNING:-**  
All information and designs contained within this document are copyright to Diverse Builders  
RBP Reg No. DBU-8259 - CBU-6016 & NSW 89500C

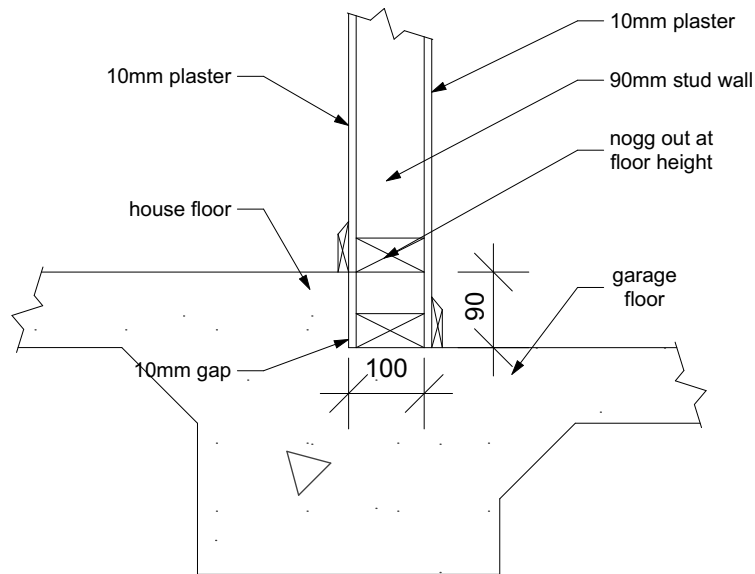

## Garage step down detail

SCALE NTS

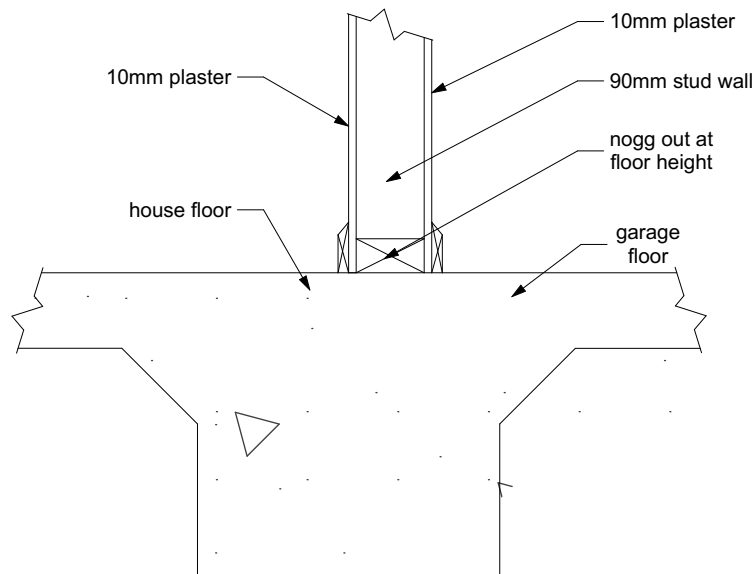

## Garage no step down detail

SCALE NTS


<b>Detail</b>			
Garage Step Down Detail			
<b>Drawn by</b>	M.F	<b>Date</b>	21/03/2019
<b>Checked</b>		<b>Date</b>	

## DIVERSEBUILDERS

P.O Box 196  
 114 Melville Street  
 Numurkah VIC 3636  
 T 03 5862 2712  
 F info@diversebuilders.com.au  
 E @diversebuilders.com.au  
 W diversebuilders.com.au



**WARNING:-**  
 All information and designs contained within  
 this document are copyright to Diverse Builders  
 RBP Reg No. DBU-8259 - CBU-6016 & NSW 89500C

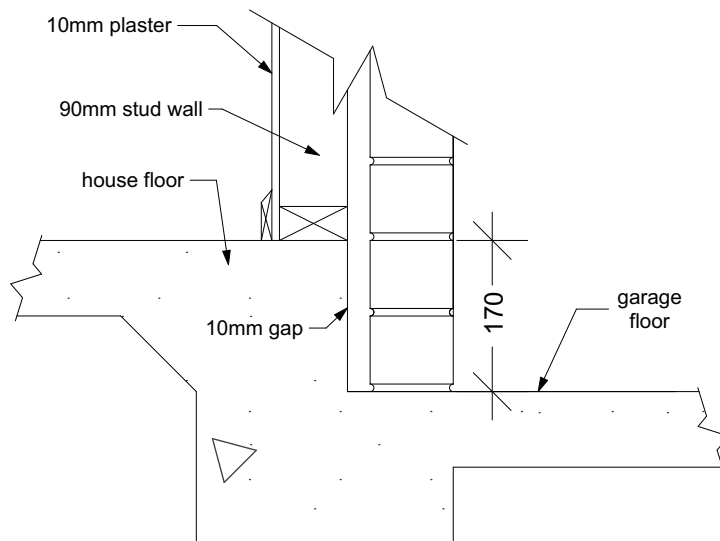

## Carport 2 brick stepdown detail

SCALE NTS


<b>Detail</b>			
Carport 2 Brick Stepdown Detail			
<b>Drawn by</b>	M.F	<b>Date</b>	21/03/2019
<b>Checked</b>		<b>Date</b>	

## DIVERSEBUILDERS

P.O Box 196  
 114 Melville Street  
 Numurkah VIC 3636  
 T 03 5862 2712  
 F info@diversebuilders.com.au  
 E @diversebuilders.com.au  
 W diversebuilders.com.au



**WARNING:-**  
 All information and designs contained within  
 this document are copyright to Diverse Builders  
 RBP Reg No. DBU-8259 - CBU-6016 & NSW 89500C

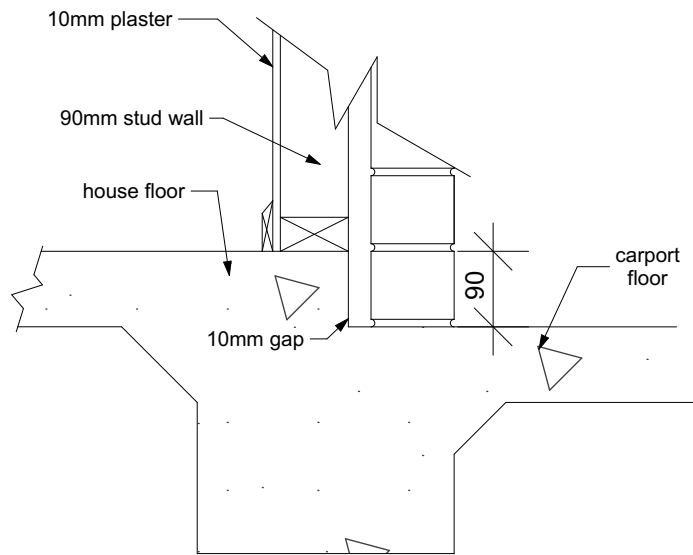

## Carport stepdown detail

SCALE NTS


<b>Detail</b>			
Carport Stepdown Detail			
<b>Drawn by</b>	M.F	<b>Date</b>	21/03/2019
<b>Checked</b>		<b>Date</b>	

## DIVERSEBUILDERS

P.O Box 196  
 114 Melville Street  
 Numurkah VIC 3636  
 T 03 5862 2712  
 F info@diversebuilders.com.au  
 E @diversebuilders.com.au  
 W diversebuilders.com.au



**WARNING:-**  
 All information and designs contained within  
 this document are copyright to Diverse Builders  
 RBP Reg No. DBU-8259 - CBU-6016 & NSW 89500C

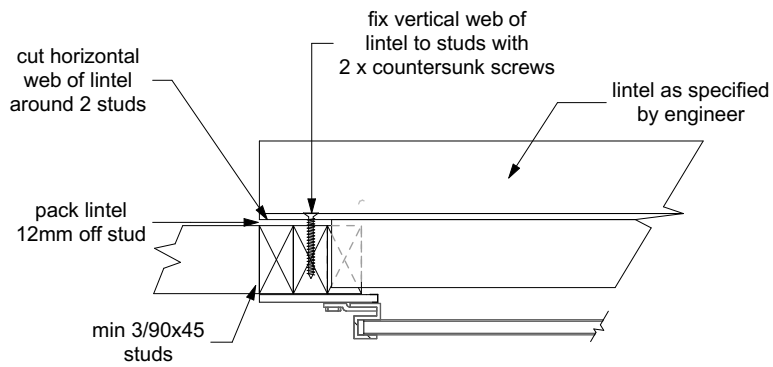

## Garage door lintel end detail

SCALE NTS (typical)

<b>Detail</b>			
Garage door lintel end detail			
<b>Drawn by</b>	M.F	<b>Date</b>	21/03/2019
<b>Checked</b>		<b>Date</b>	


## DIVERSEBUILDERS

P.O Box 196  
 114 Melville Street  
 Numurkah VIC 3636  
 T 03 5862 2712  
 F info@diversebuilders.com.au  
 E @diversebuilders.com.au  
 W diversebuilders.com.au



**WARNING:-**  
 All information and designs contained within this document are copyright to Diverse Builders  
 RBP Reg No. DBU-8259 - CBU-6016 & NSW 89500C



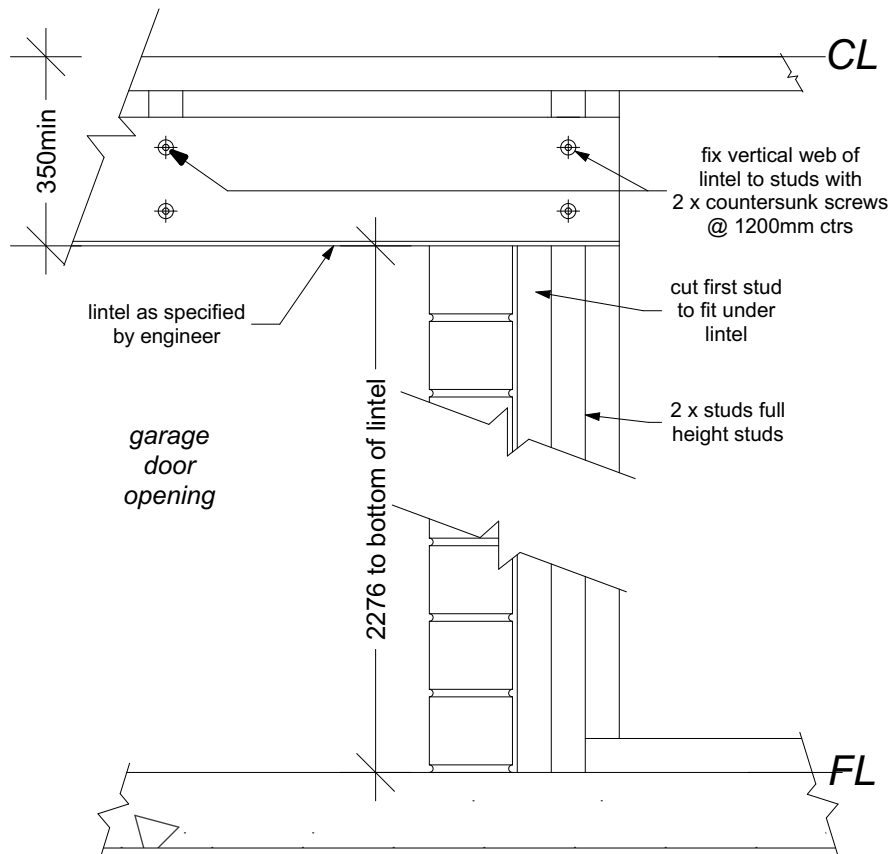

## Garage door lintel detail

SCALE NTS (external face of studwork)

<b>Detail</b>			
Garage Vehicle Door Ext Lintel Detail			
<b>Drawn by</b>	M.F	<b>Date</b>	21/03/2019
<b>Checked</b>		<b>Date</b>	

## DIVERSEBUILDERS

P.O Box 196  
 114 Melville Street  
 Numurkah VIC 3636  
 T 03 5862 2712  
 F info@diversebuilders.com.au  
 E @diversebuilders.com.au  
 W diversebuilders.com.au



**WARNING:-**  
 All information and designs contained within this document are copyright to Diverse Builders  
 RBP Reg No. DBU-8259 - CBU-6016 & NSW 89500C