

Louvred Sidelight Elevation

SCALE NTS

<h1>Detail</h1>			
Louvred Sidelight Elevation			
Drawn by	C.M.B	Date	17/04/2016
Checked		Date	


DIVERSEBUILDERS

P.O Box 196
 114 Melville Street
 Numurkah VIC 3636
 T 03 5862 2712
 F 03 5862 3583
 E info@diversebuilders.com.au
 W diversebuilders.com.au



WARNING:-

All information and designs contained within this document are copyright to Diverse Builders
 RBP Reg No. DBU-8259 - CBU-6016 & NSW 89500C

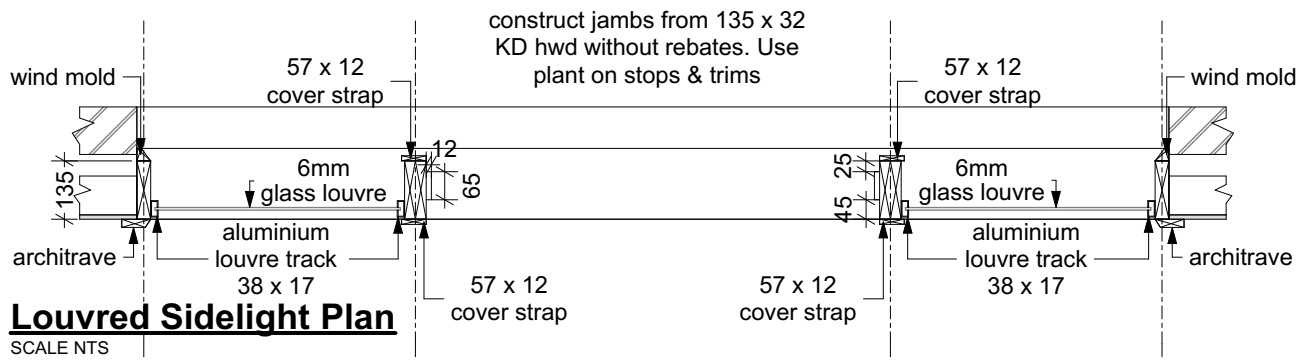


<h1>Detail</h1>			
Louvred Sidelight Plan			
Drawn by	C.M.B	Date	17/04/2016
Checked		Date	

DIVERSEBUILDERS

P.O Box 196
114 Melville Street
Numurkah VIC 3636
T 03 5862 2712
F 03 5862 3583
E info@diversebuilders.com.au
W diversebuilders.com.au



WARNING:-
All information and designs contained within
this document are copyright to Diverse Builders
RBP Reg No. DBU-8259 - CBU-6016 & NSW 89500C

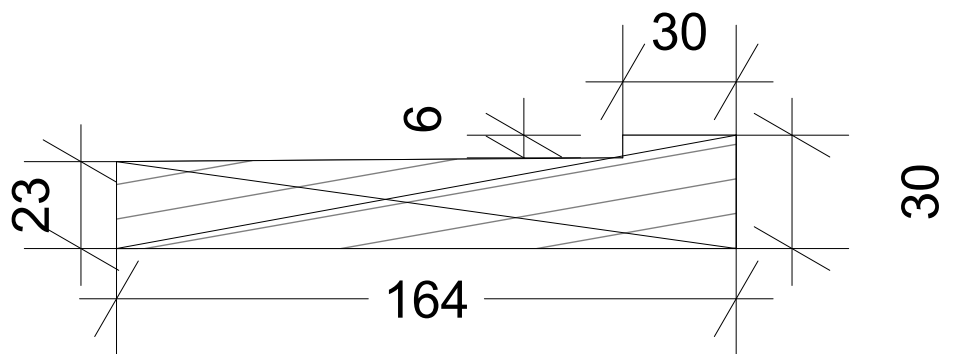

Louvred Sidelight Sill

SCALE NTS

Detail			
Louvred Sidelight Sill			
Drawn by	C.M.B	Date	17/04/2016
Checked		Date	

DIVERSEBUILDERS

P.O Box 196
 114 Melville Street
 Numurkah VIC 3636
 T 03 5862 2712
 F 03 5862 3583
 E info@diversebuilders.com.au
 W diversebuilders.com.au



WARNING:-
 All information and designs contained within
 this document are copyright to Diverse Builders
 RBP Reg No. DBU-8259 - CBU-6016 & NSW 89500C