

## Portico Opening side/lintel detail

SCALE NTS

(internal face of bulkhead studwork)

<b>Detail</b>			
Portico opening side/lintel detail			
<b>Drawn by</b>	CMB	<b>Date</b>	13/01/2020
<b>Checked</b>		<b>Date</b>	


## DIVERSEBUILDERS

P.O Box 196  
 114 Melville Street  
 Numurkah VIC 3636  
 T 03 5862 2712  
 F info@diversebuilders.com.au  
 E @diversebuilders.com.au  
 W diversebuilders.com.au



### WARNING:-

All information and designs contained within this document are copyright to Diverse Builders RBP Reg No. DBU-8259 - CBU-6016 & NSW 89500C

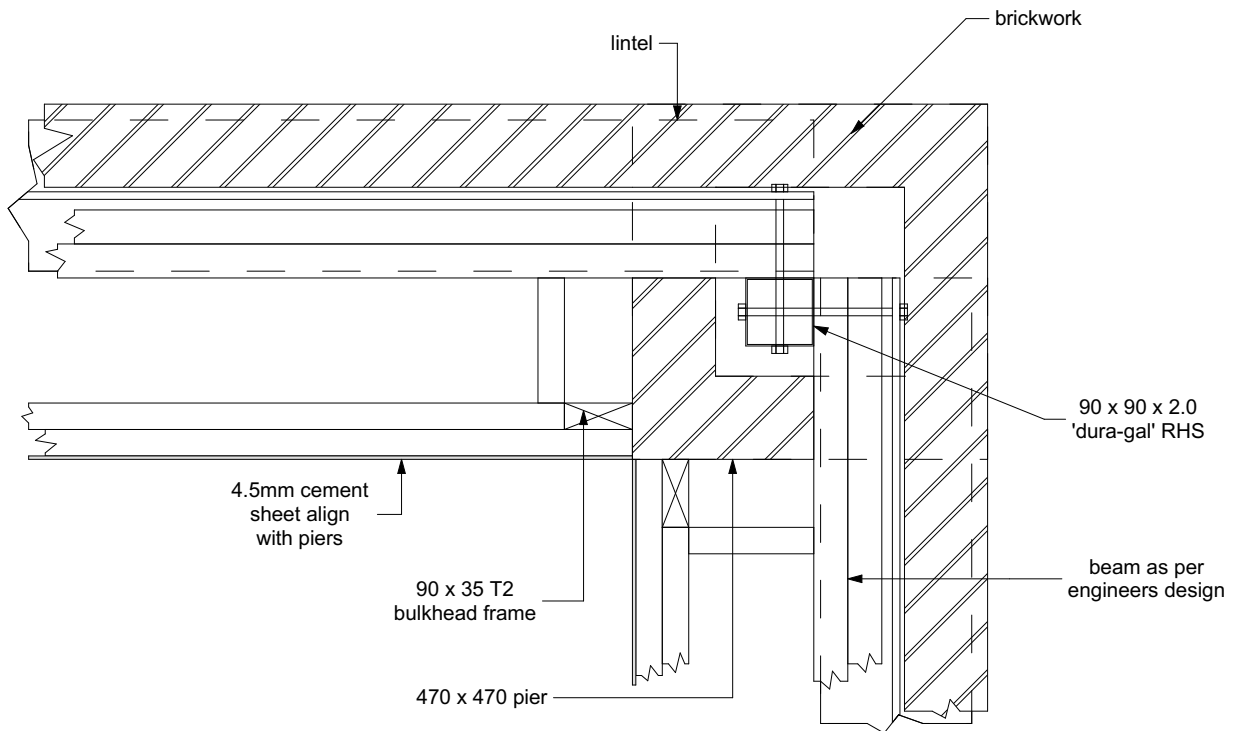

## Portico Opening Pier plan detail

SCALE NTS


<b>Detail</b>			
Portico opening pier plan detail			
<b>Drawn by</b>	CMB	<b>Date</b>	13/01/2020
<b>Checked</b>		<b>Date</b>	

## DIVERSEBUILDERS

P.O Box 196  
 114 Melville Street  
 Numurkah VIC 3636  
 T 03 5862 2712  
 F info@diversebuilders.com.au  
 E @diversebuilders.com.au  
 W diversebuilders.com.au



**WARNING:-**  
 All information and designs contained within  
 this document are copyright to Diverse Builders  
 RBP Reg No. DBU-8259 - CBU-6016 & NSW 89500C

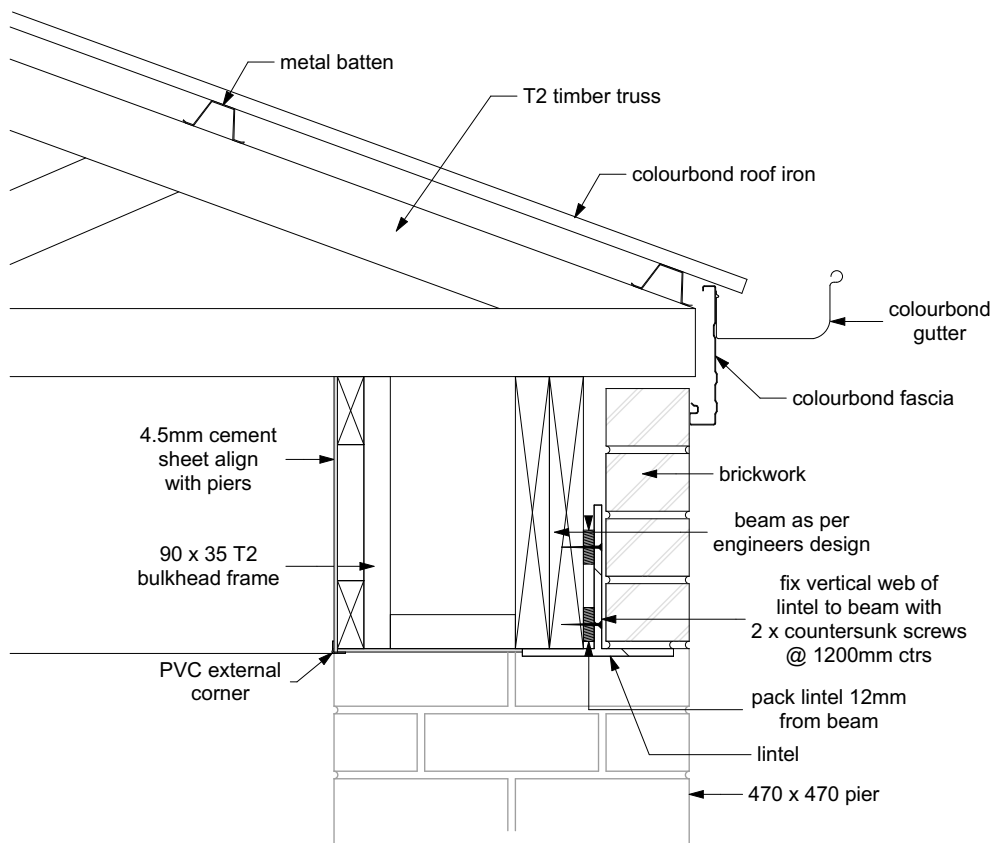

## Portico opening head detail

SCALE NTS

<b>Detail</b>			
Portico opening head detail			
<b>Drawn by</b>	CMB	<b>Date</b>	13/01/2020
<b>Checked</b>		<b>Date</b>	


## DIVERSEBUILDERS

P.O Box 196  
 114 Melville Street  
 Numurkah VIC 3636  
 T 03 5862 2712  
 F info@diversebuilders.com.au  
 E @diversebuilders.com.au  
 W diversebuilders.com.au



**WARNING:-**

All information and designs contained within this document are copyright to Diverse Builders RBP Reg No. DBU-8259 - CBU-6016 & NSW 89500C

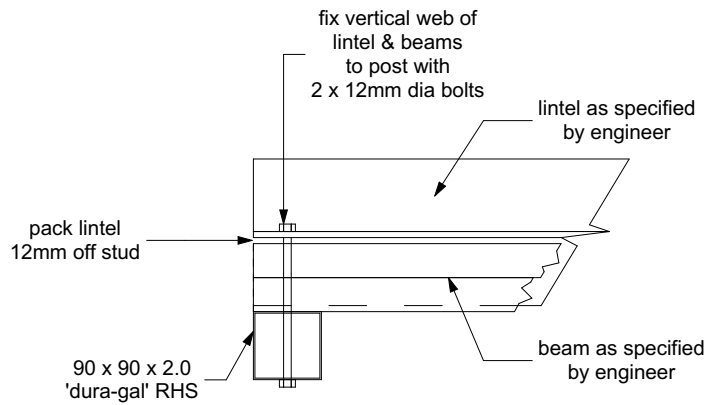

## Portico opening lintel end detail

SCALE NTS (typical)

<h1>Detail</h1>			
Portico opening lintel end detail			
<b>Drawn by</b>	CMB	<b>Date</b>	13/01/2020
<b>Checked</b>		<b>Date</b>	

## DIVERSEBUILDERS

P.O Box 196  
 114 Melville Street  
 Numurkah VIC 3636  
 T 03 5862 2712  
 F info@diversebuilders.com.au  
 E @diversebuilders.com.au  
 W diversebuilders.com.au



**WARNING:-**  
 All information and designs contained within this document are copyright to Diverse Builders  
 RBP Reg No. DBU-8259 - CBU-6016 & NSW 89500C