


1500mm Bay Slab Edge Detail

Scale: NTS

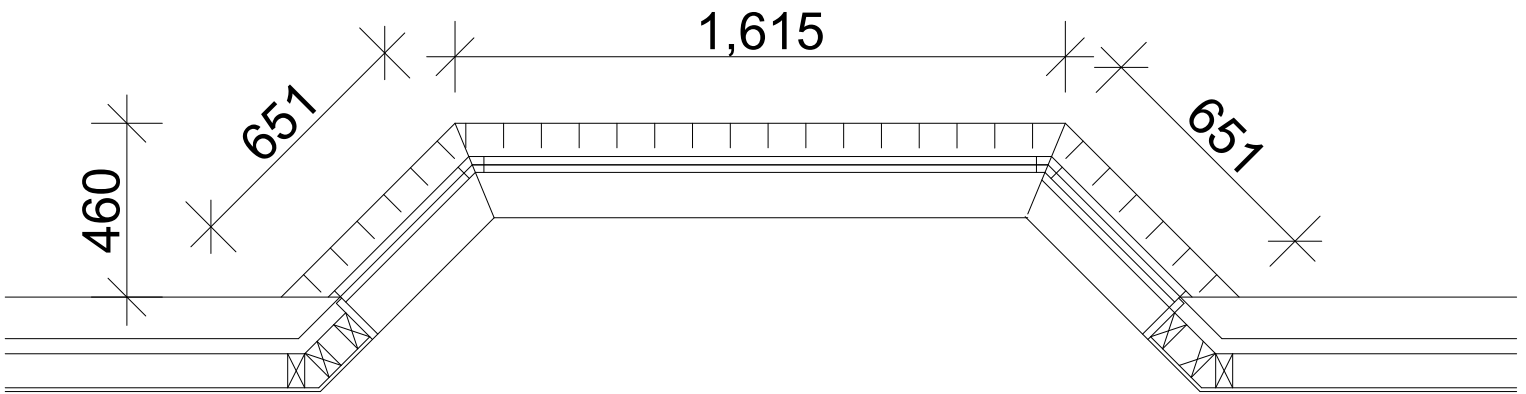

1500mm Bay Window Detail

Scale: NTS

Detail			
1500mm Dowell Bay Window Detail			
Drawn by	M.F	Date	2013
Checked		Date	


DIVERSEBUILDERS

P.O Box 196
 114 Melville Street
 Numurkah VIC 3636
 T 03 5862 2712
 F 03 5862 3583
 E info@diversebuilders.com.au
 W diversebuilders.com.au




WARNING:-

All information and designs contained within this document are copyright to Diverse Builders
 RBP Reg No. DBU-8259 - CBU-6016 & NSW 89500C

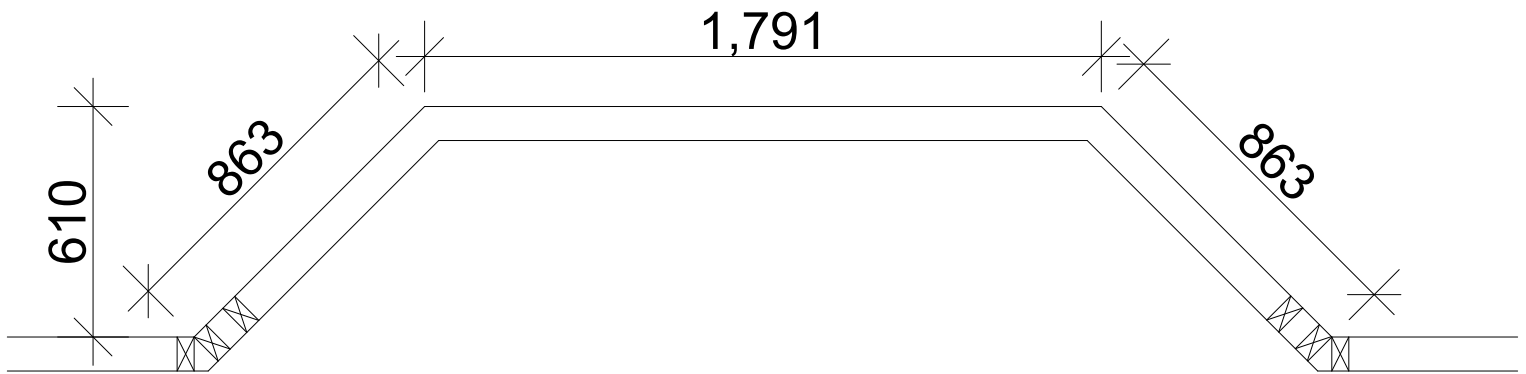

1800mm Bay Slab Edge Detail

Scale: NTS

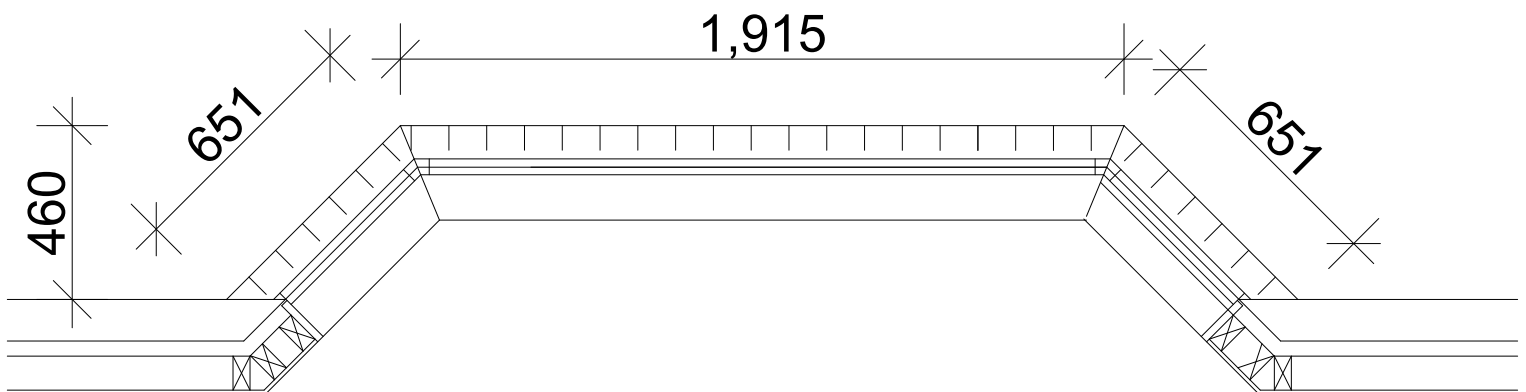

1800mm Bay Window Detail

Scale: NTS

Detail			
1800mm Dowell Bay Window Detail			
Drawn by	M.F	Date	2013
Checked		Date	

DIVERSEBUILDERS

P.O Box 196
 114 Melville Street
 Numurkah VIC 3636
 T 03 5862 2712
 F 03 5862 3583
 E info@diversebuilders.com.au
 W diversebuilders.com.au



WARNING:-

All information and designs contained within this document are copyright to Diverse Builders
 RBP Reg No. DBU-8259 - CBU-6016 & NSW 89500C