
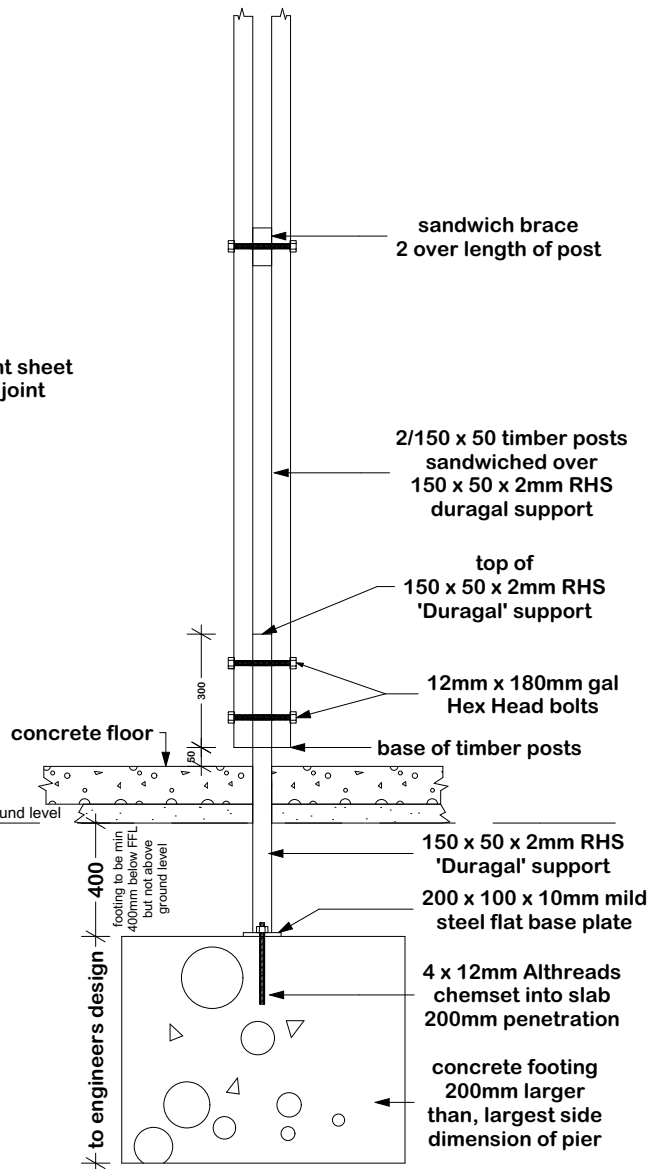


2/150 x 50 Post & Lined Eave Detail

SCALE NTS

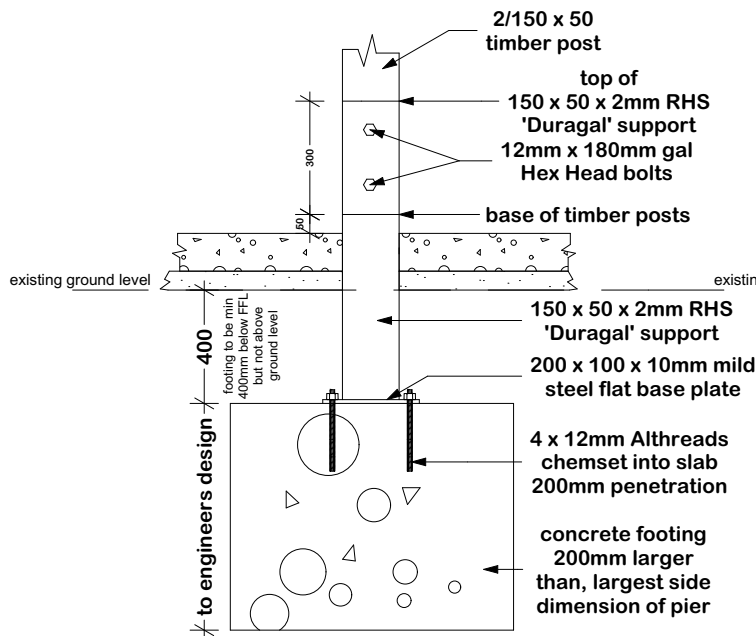

2/150 x 50 Post & Footing Detail

SCALE NTS


| | | | |
|------------------------------|--|-------------|------------|
| <h1>Detail</h1> | | | |
| Details For 2/150 x 50 Posts | | | |
| Drawn by | | Date | 21/06/2019 |
| Checked | | Date | |

DIVERSEBUILDERS

P.O Box 196
 114 Melville Street
 Numurkah VIC 3636
 T 03 5862 2712
 F 03 5862 3583
 E info@diversebuilders.com.au
 W diversebuilders.com.au




WARNING:-
 All information and designs contained within this document are copyright to Diverse Builders RBP Reg No. DBU-8259 - CBU-6016 & NSW 89500C

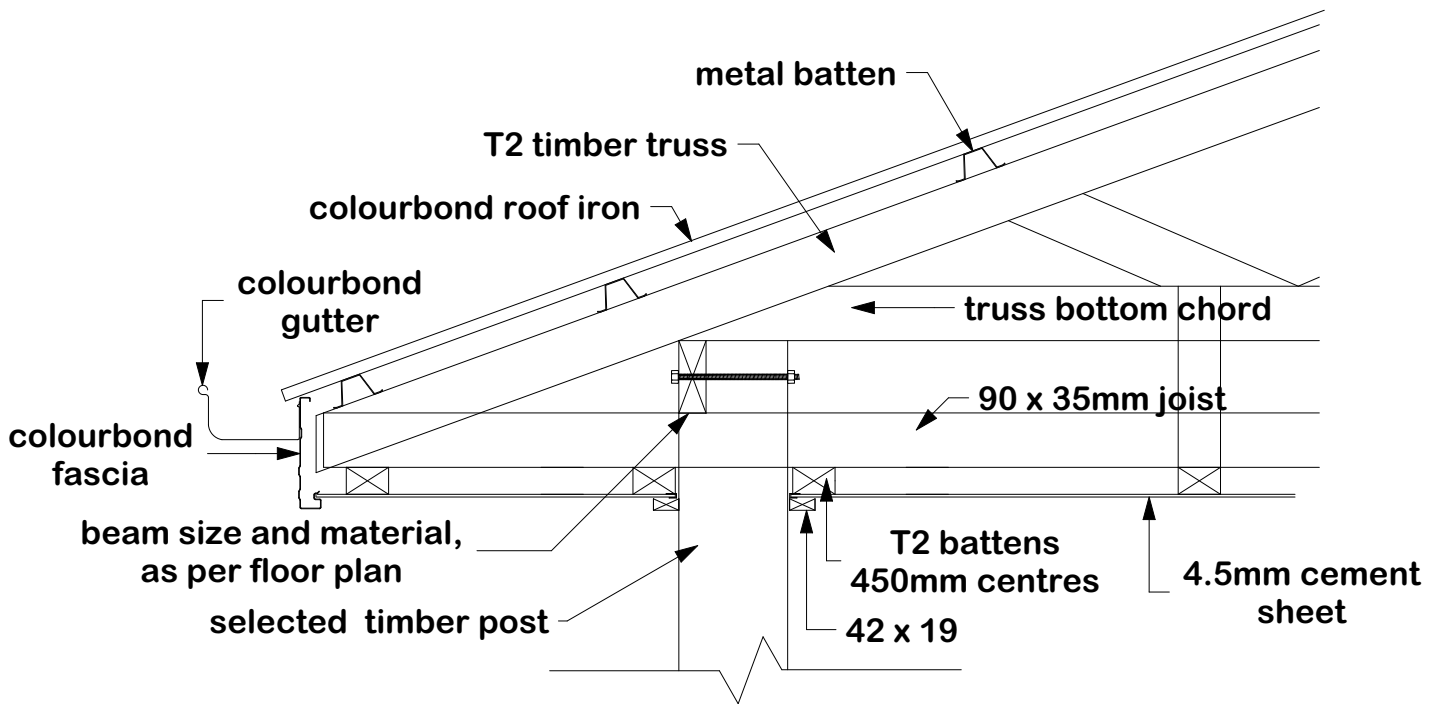

Timber Post & Lined Eave Detail

SCALE NTS

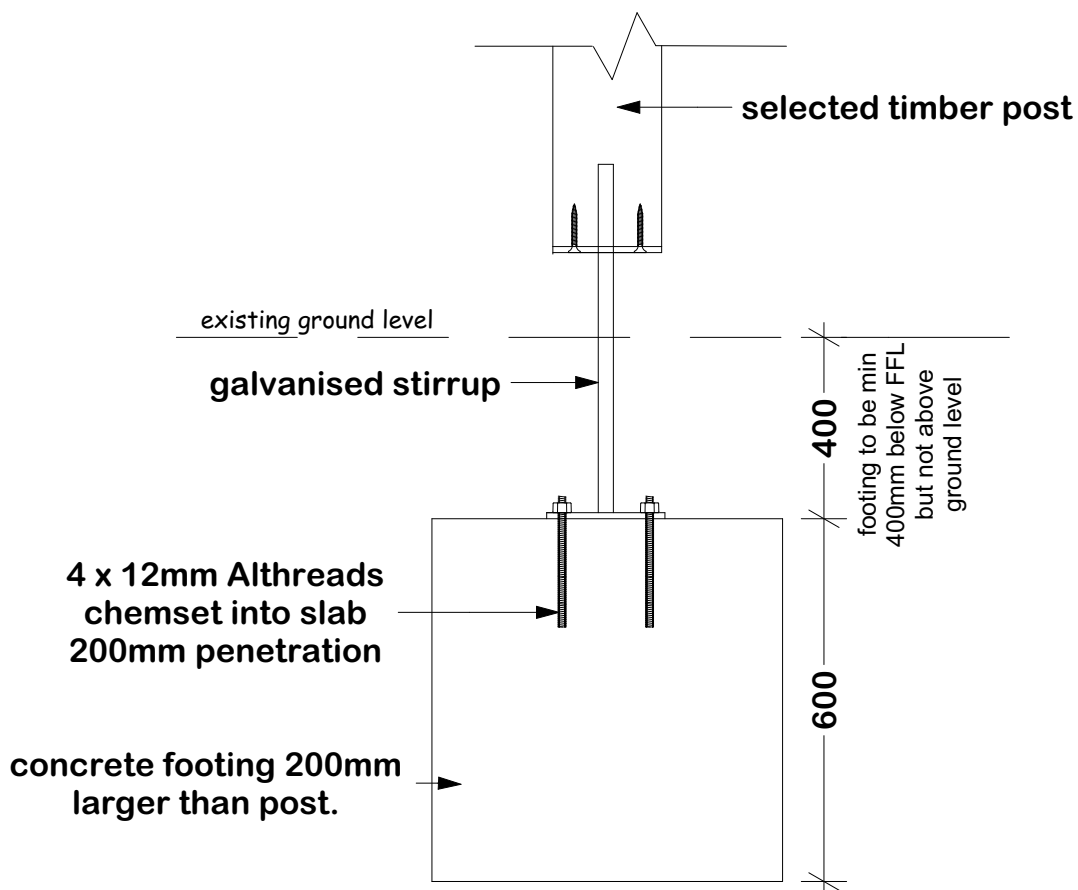

Timber Post Footing Detail

SCALE NTS


| Detail | | |
|---------------------------|------|------------|
| Detail For 180mm Sq Posts | | |
| Drawn by | Date | 21/06/2019 |
| Checked | Date | |

DIVERSEBUILDERS

P.O Box 196
114 Melville Street
Numurkah VIC 3636
T 03 5862 2712
F 03 5862 3583
E info@diversebuilders.com.au
W diversebuilders.com.au




WARNING:-
All information and designs contained within this document are copyright to Diverse Builders
RBP Reg No. DBU-8259 - CBU-6016 & NSW 89500C

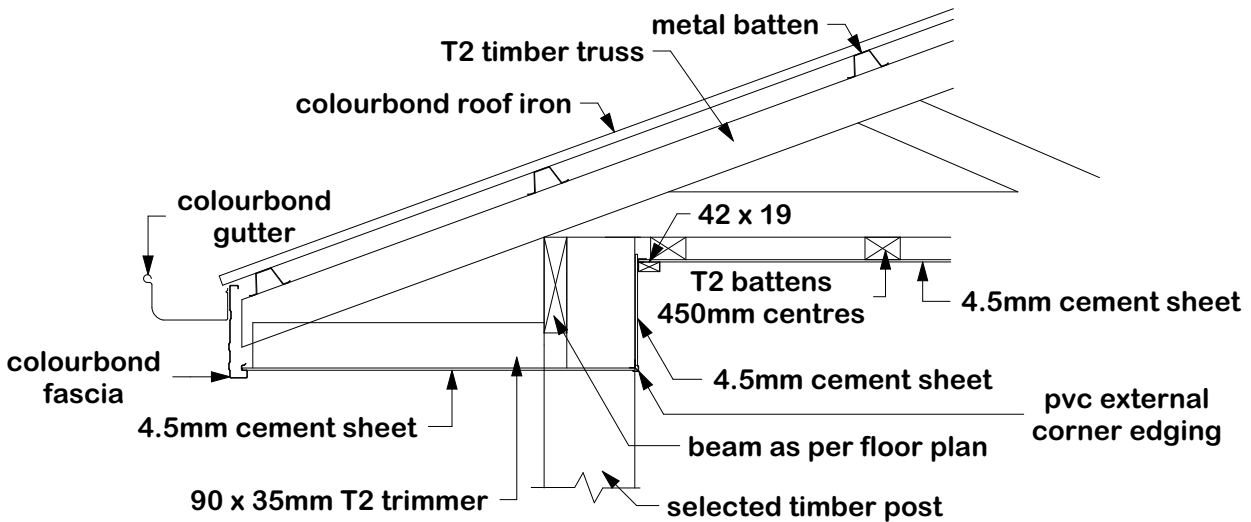

Timber Beam & Post Detail & Step Down Eave

SCALE NTS

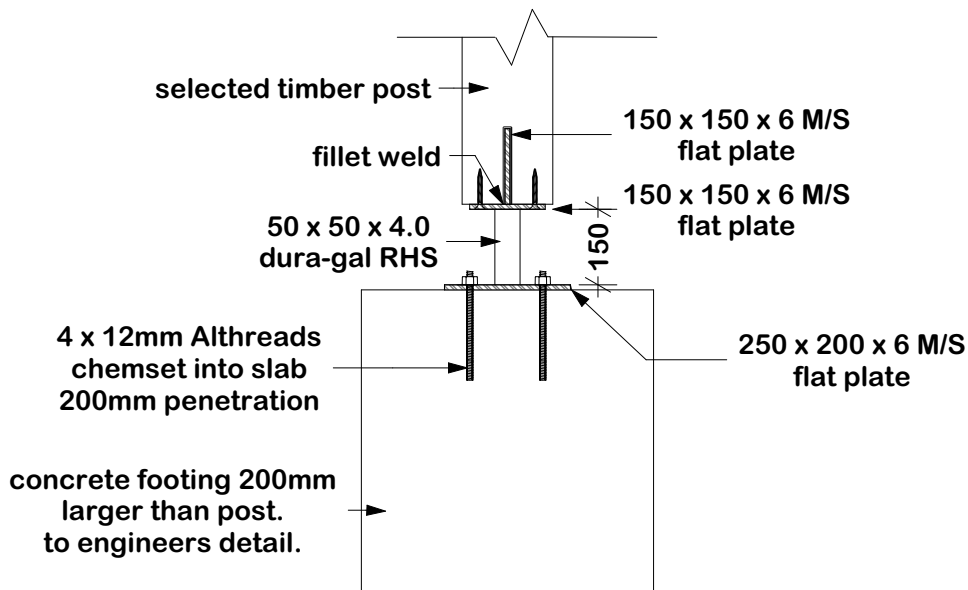

Timber Post Footing Detail

SCALE NTS


| Detail | | |
|--|-------------|------------|
| Alternative Detail For 180mm Sq Post Footing | | |
| Drawn by | Date | 21/06/2019 |
| Checked | Date | |

DIVERSEBUILDERS

P.O Box 196
114 Melville Street
Numurkah VIC 3636
T 03 5862 2712
F 03 5862 3583
E info@diversebuilders.com.au
W diversebuilders.com.au



WARNING:-
All information and designs contained within this document are copyright to Diverse Builders
RBP Reg No. DBU-8259 - CBU-6016 & NSW 89500C

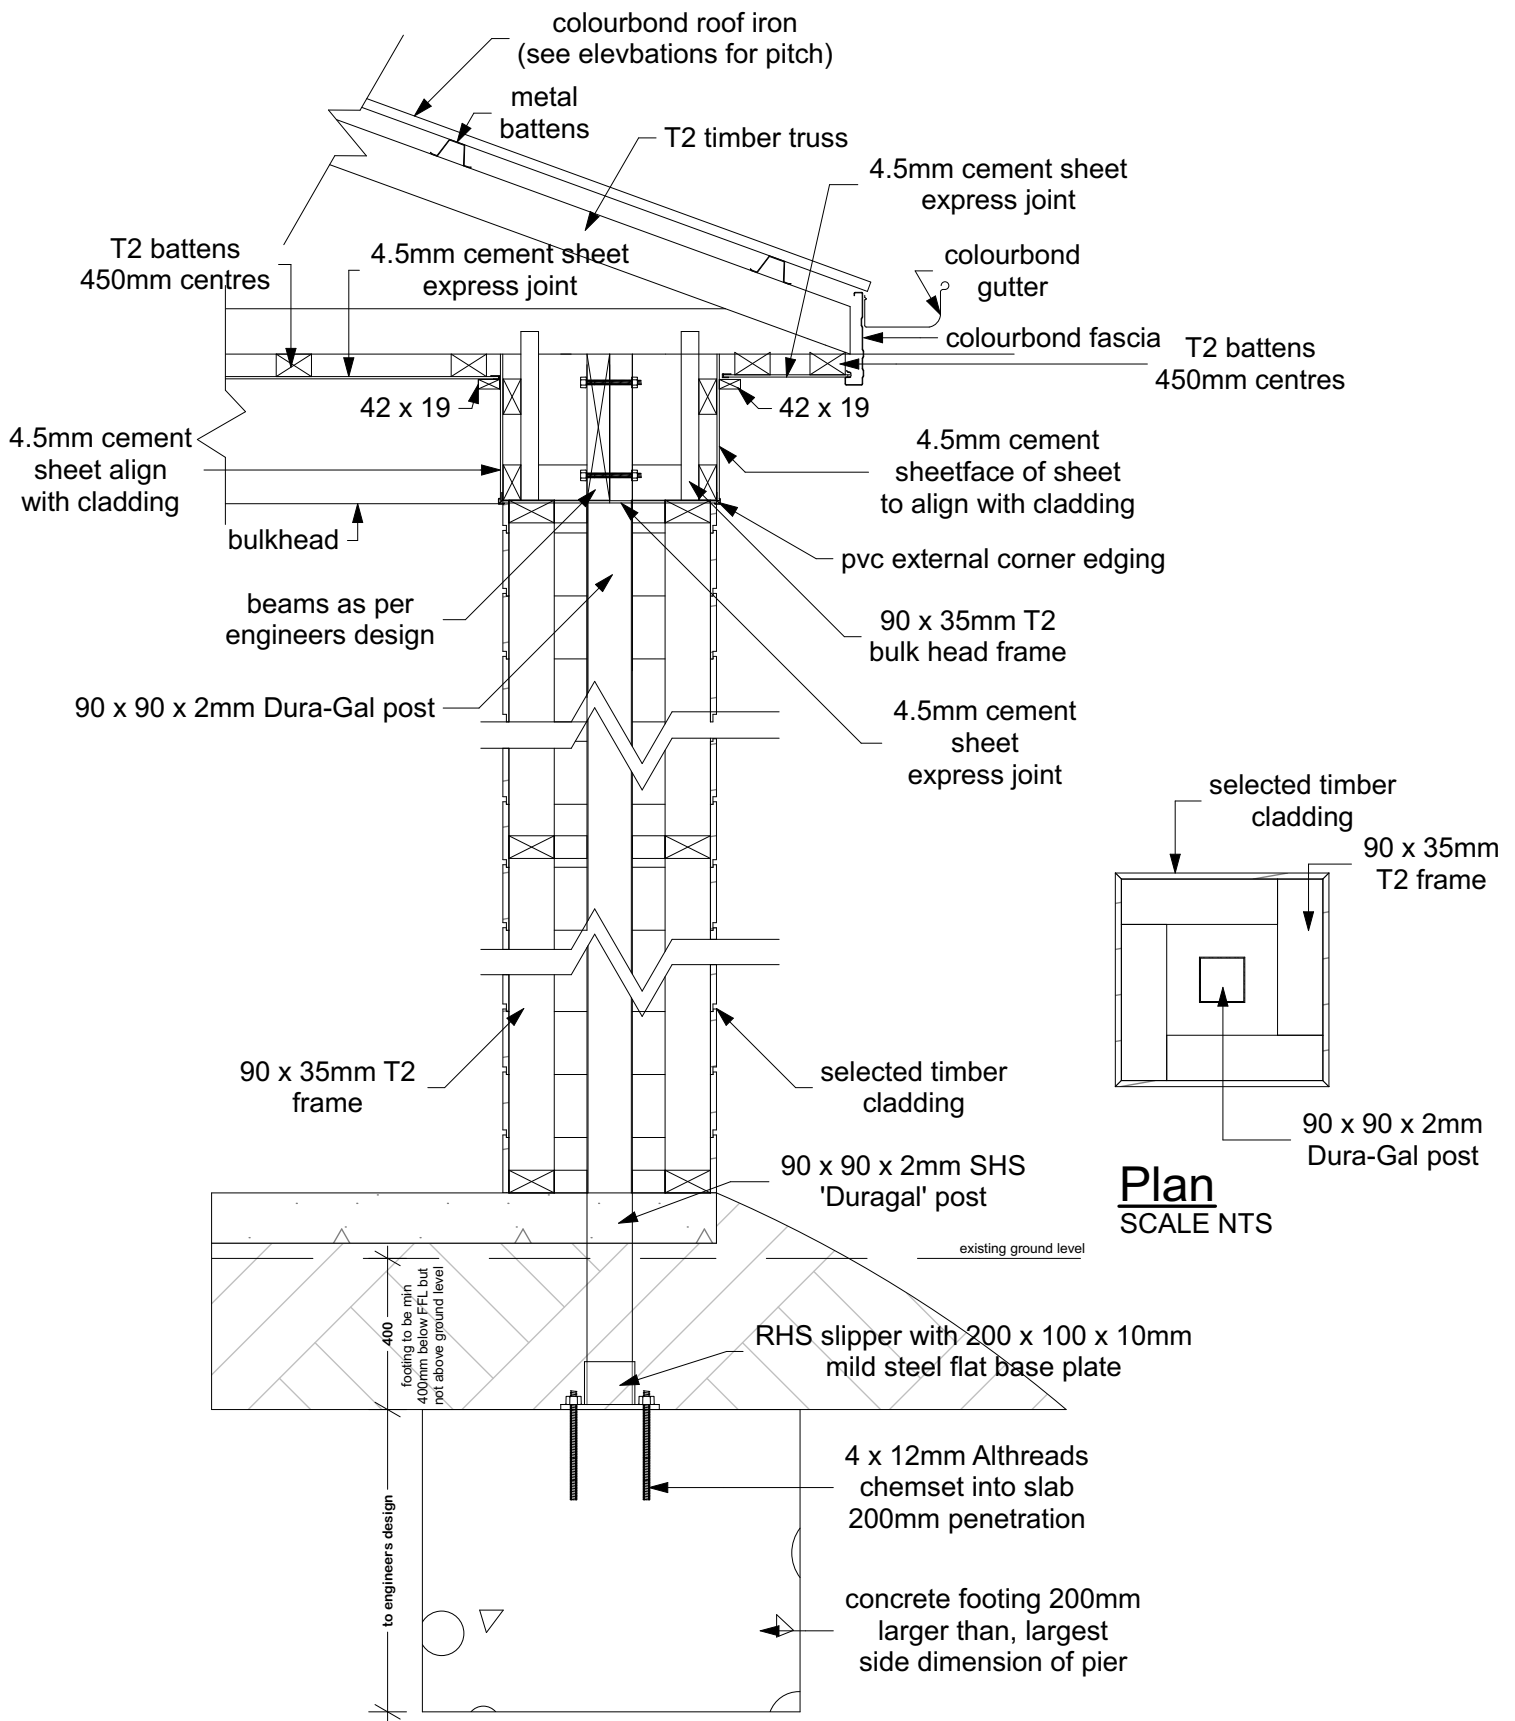

Timber Clad Post & Beam Bulkhead

SCALE NTS

| | | |
|--------------------------------|-------------|------------|
| Detail | | |
| Timber Clad Post with Bulkhead | | |
| Drawn by | Date | 21/06/2019 |
| Checked | Date | |

DIVERSEBUILDERS

P.O Box 196
 114 Melville Street
 Numurkah VIC 3636
 T 03 5862 2712
 F 03 5862 3583
 E info@diversebuilders.com.au
 W diversebuilders.com.au



WARNING:-
 All information and designs contained within this document are copyright to Diverse Builders RBP Reg No. DBU-8259 - CBU-6016 & NSW 89500C