


Note:- cement sheet to be nail fixed @ 300mm ctrs max as per 'Hardies' manual

90 x 35 T2
continuous to
length of metal
backing strip

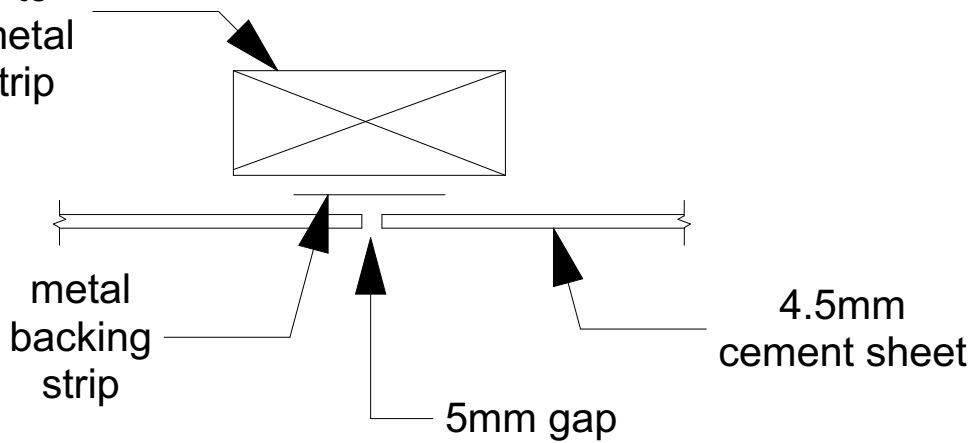

Expressed Joint Detail

SCALE NTS

Detail			
Express Joint Detail			
Drawn by	M.F	Date	2013
Checked		Date	

DIVERSEBUILDERS

P.O Box 196
114 Melville Street
Numurkah VIC 3636
T 03 5862 2712
F 03 5862 3583
E info@diversebuilders.com.au
W diversebuilders.com.au



WARNING:-
All information and designs contained within
this document are copyright to Diverse Builders
RBP Reg No. DBU-8259 - CBU-6016 & NSW 89500C