

## Screen Sill Detail

Scale:- NTS

<b>Detail</b>			
Flyscreen Sill Detail			
<b>Drawn by</b>	C.M.B	<b>Date</b>	1/05/16
<b>Checked</b>		<b>Date</b>	


## DIVERSEBUILDERS

P.O Box 196  
 114 Melville Street  
 Numurkah VIC 3636  
 T 03 5862 2712  
 F 03 5862 3583  
 E info@diversebuilders.com.au  
 W diversebuilders.com.au



**WARNING:-**

All information and designs contained within this document are copyright to Diverse Builders RBP Reg No. DBU-8259 - CBU-6016 & NSW 89500C

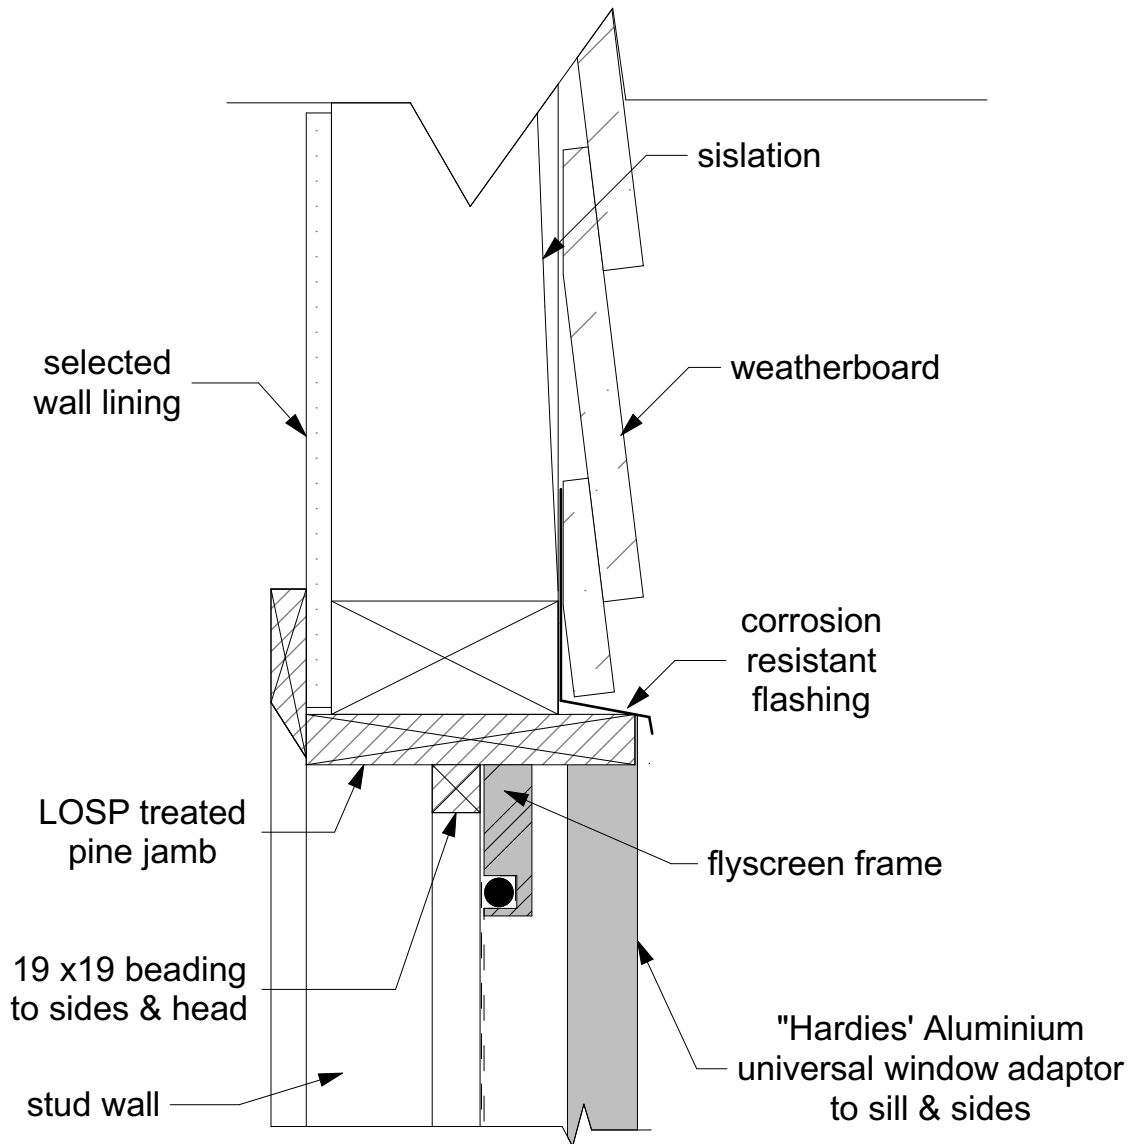

## Screen Head Detail

Scale:- NTS

<b>Detail</b>			
Flyscreen Head Detail			
<b>Drawn by</b>	C.M.B	<b>Date</b>	1/05/16
<b>Checked</b>		<b>Date</b>	


### **DIVERSEBUILDERS**

P.O Box 196  
 114 Melville Street  
 Numurkah VIC 3636  
 T 03 5862 2712  
 F 03 5862 3583  
 E info@diversebuilders.com.au  
 W diversebuilders.com.au



**WARNING:-**

All information and designs contained within this document are copyright to Diverse Builders RBP Reg No. DBU-8259 - CBU-6016 & NSW 89500C

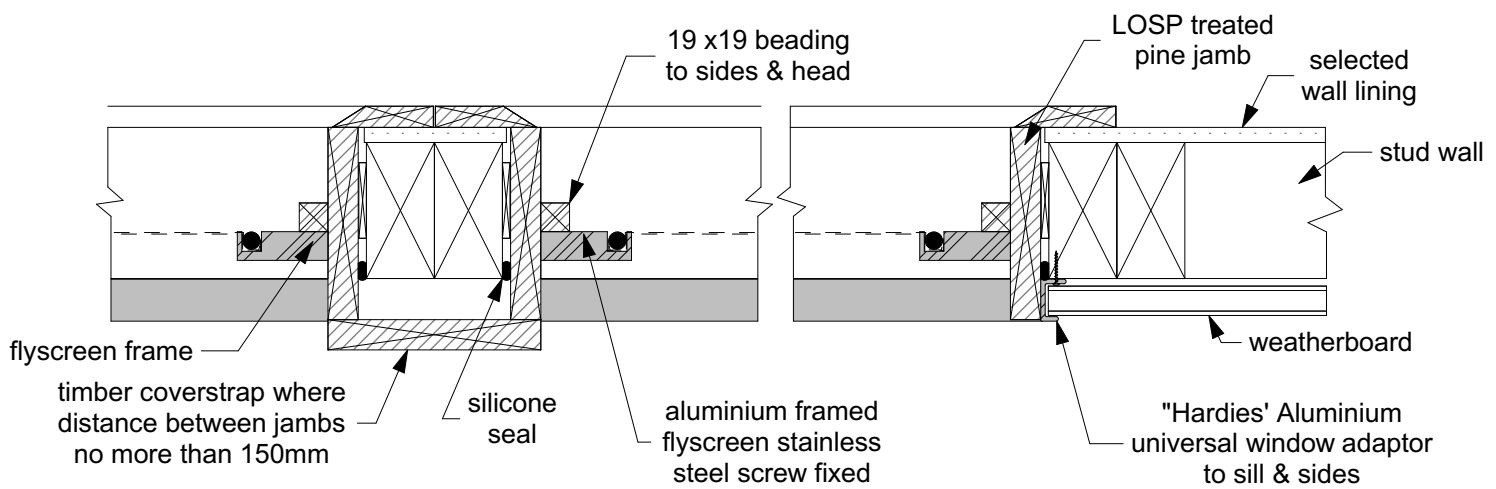

## Screen Plan Detail Alt 1

Scale:- NTS

<h1>Detail</h1>			
Flyscreen Plan Detail Alt 1			
<b>Drawn by</b>	C.M.B	<b>Date</b>	1/05/16
<b>Checked</b>		<b>Date</b>	


## DIVERSEBUILDERS

P.O Box 196  
 114 Melville Street  
 Numurkah VIC 3636  
 T 03 5862 2712  
 F 03 5862 3583  
 E info@diversebuilders.com.au  
 W diversebuilders.com.au



### WARNING:-

All information and designs contained within this document are copyright to Diverse Builders  
 RBP Reg No. DBU-8259 - CBU-6016 & NSW 89500C

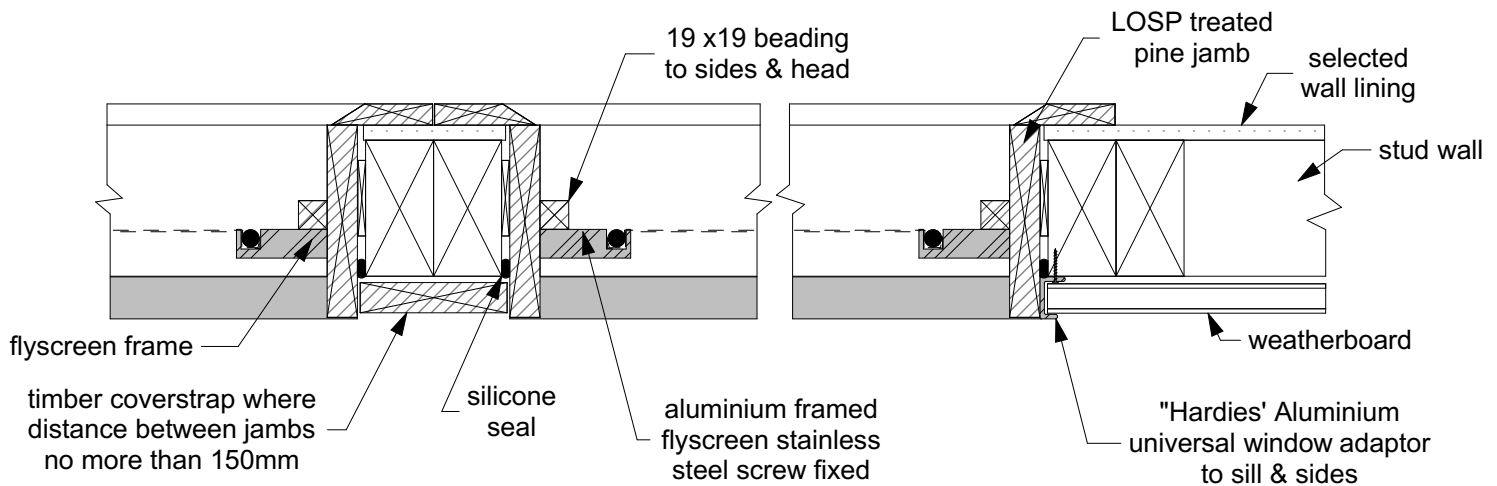

## **Screen Plan Detail Alt 2**

Scale:- NTS

<h1>Detail</h1>			
Flyscreen Plan Detail Alt 2			
<b>Drawn by</b>	C.M.B	<b>Date</b>	1/05/16
<b>Checked</b>		<b>Date</b>	


## **DIVERSEBUILDERS**

P.O Box 196  
 114 Melville Street  
 Numurkah VIC 3636  
 T 03 5862 2712  
 F 03 5862 3583  
 E info@diversebuilders.com.au  
 W diversebuilders.com.au



**WARNING:-**

All information and designs contained within this document are copyright to Diverse Builders  
 RBP Reg No. DBU-8259 - CBU-6016 & NSW 89500C

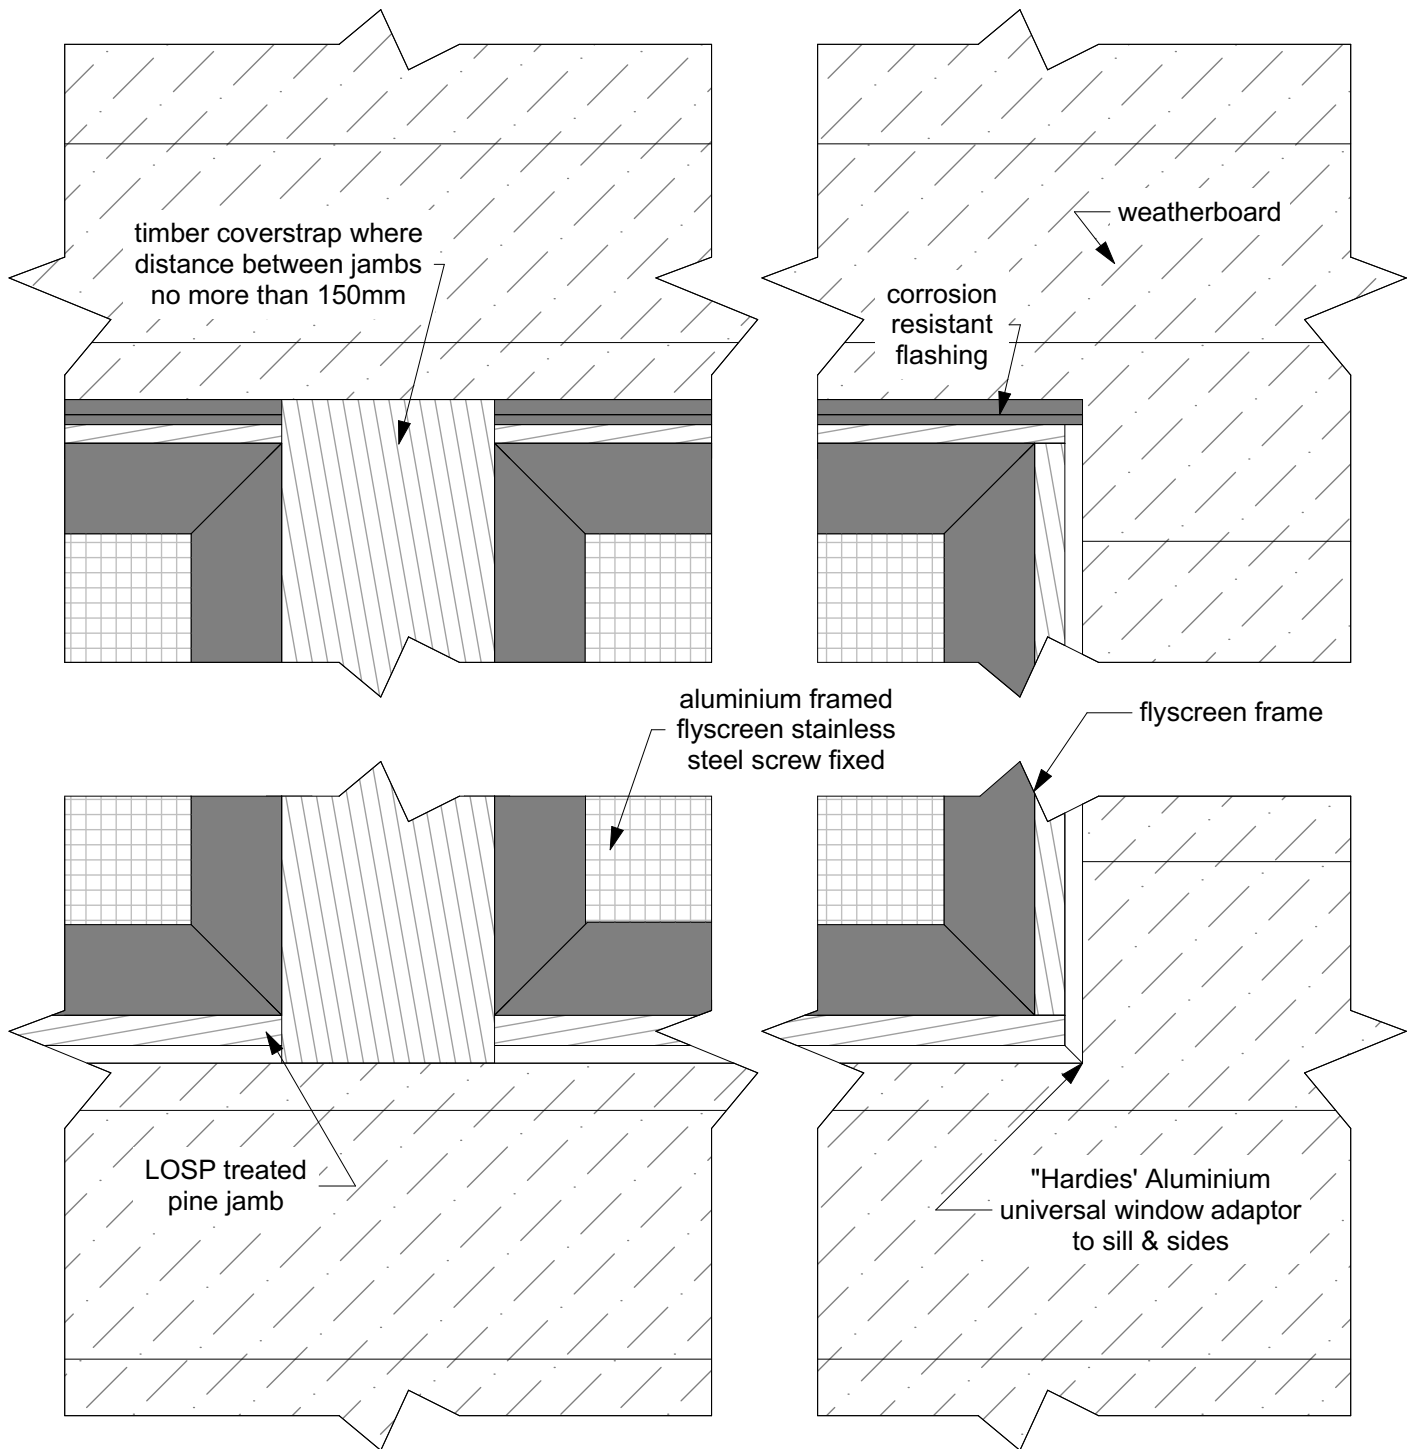

## Screen Elevation Detail Alt 1

Scale:- NTS


<b>Detail</b>			
Flyscreen Elevation Detail Alt 1			
<b>Drawn by</b>	C.M.B	<b>Date</b>	1/05/16
<b>Checked</b>		<b>Date</b>	

## DIVERSEBUILDERS

P.O Box 196  
 114 Melville Street  
 Numurkah VIC 3636  
 T 03 5862 2712  
 F 03 5862 3583  
 E info@diversebuilders.com.au  
 W diversebuilders.com.au



**WARNING:-**  
 All information and designs contained within this document are copyright to Diverse Builders  
 RBP Reg No. DBU-8259 - CBU-6016 & NSW 89500C

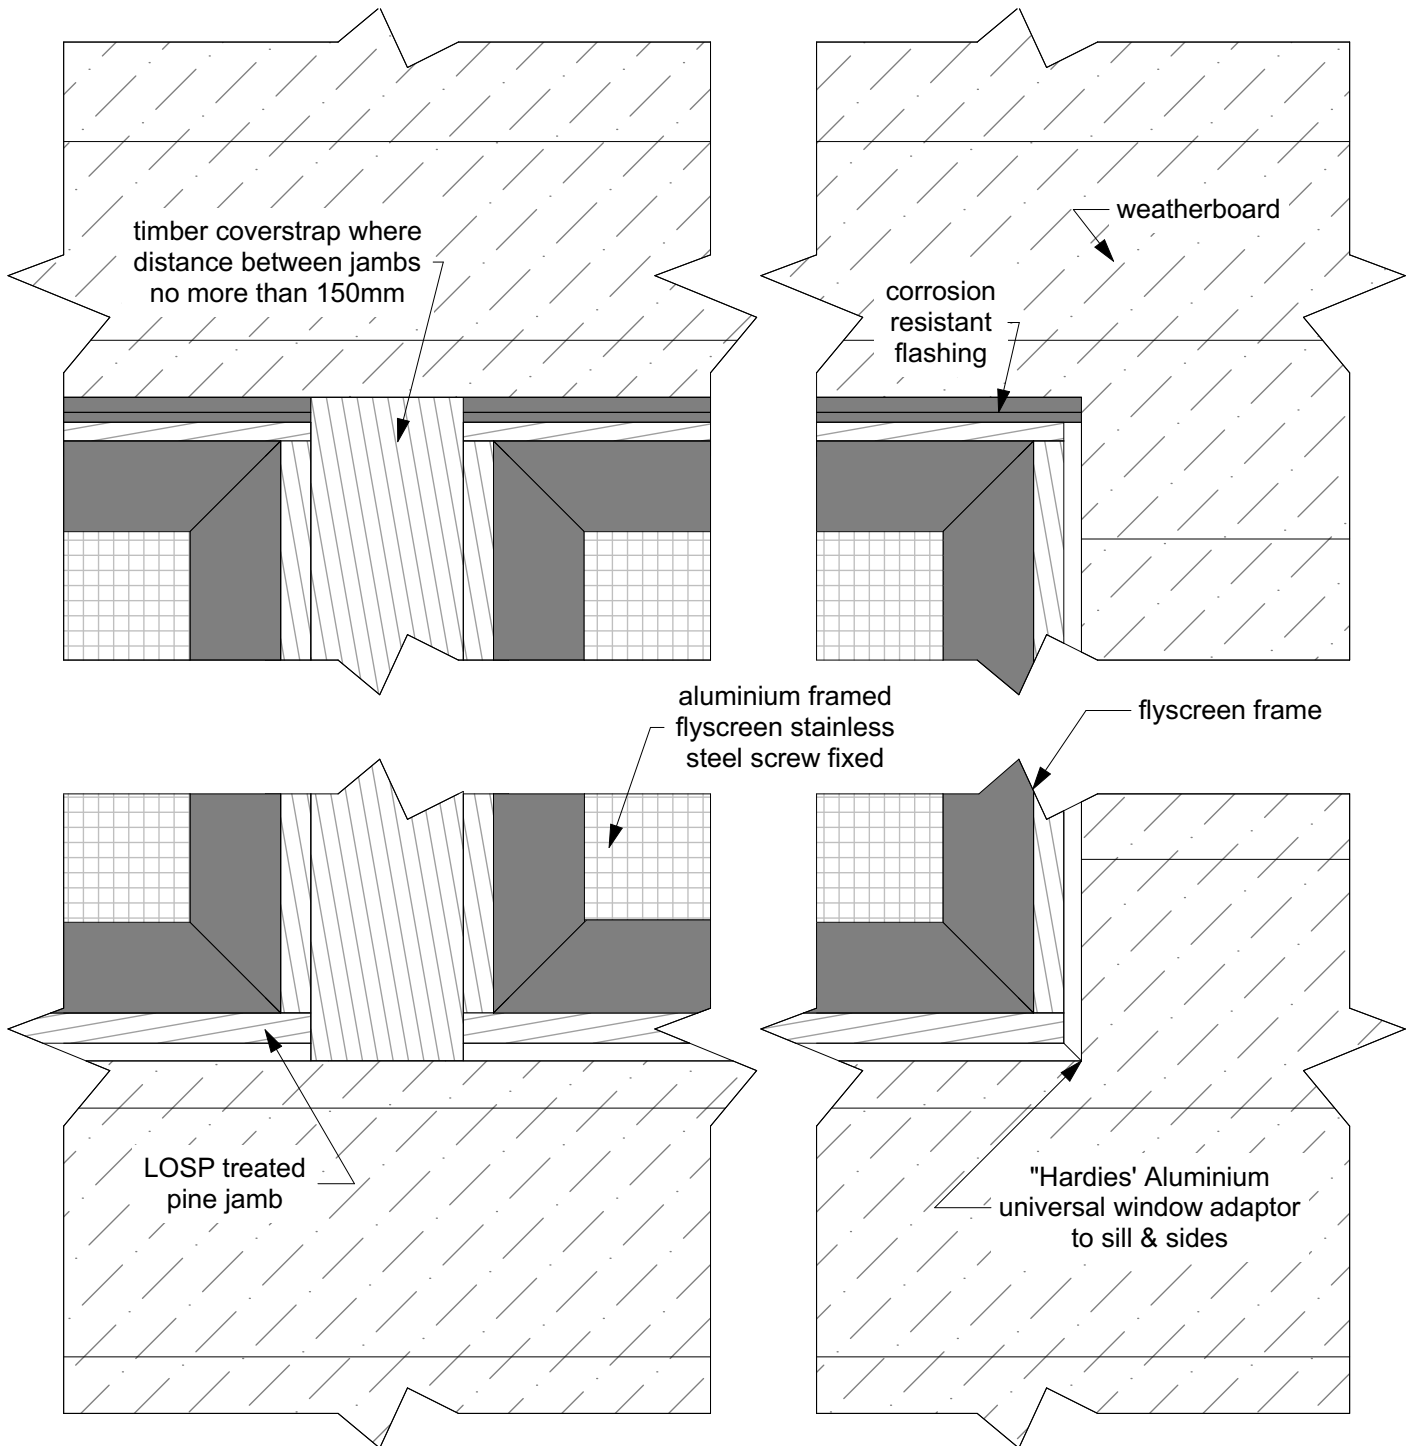

## **Screen Elevation Detail Alt 2**

Scale:- NTS

<h1>Detail</h1>			
Flyscreen Elevation Detail Alt 2			
<b>Drawn by</b>	C.M.B	<b>Date</b>	1/05/16
<b>Checked</b>		<b>Date</b>	

## **DIVERSEBUILDERS**

P.O Box 196  
 114 Melville Street  
 Numurkah VIC 3636  
 T 03 5862 2712  
 F 03 5862 3583  
 E info@diversebuilders.com.au  
 W diversebuilders.com.au



**WARNING:-**  
 All information and designs contained within this document are copyright to Diverse Builders  
 RBP Reg No. DBU-8259 - CBU-6016 & NSW 89500C