

Post Footing Detail

SCALE NTS

Detail			
Footing Detail For 90 x 90 x 2.0 'Duragal Post'			
Drawn by		Date	17/04/2018
Checked		Date	


DIVERSEBUILDERS

P.O Box 196
 114 Melville Street
 Numurkah VIC 3636
 T 03 5862 2712
 F 03 5862 3583
 E info@diversebuilders.com.au
 W diversebuilders.com.au



WARNING:-

All information and designs contained within this document are copyright to Diverse Builders
 RBP Reg No. DBU-8259 - CBU-6016 & NSW 89500C

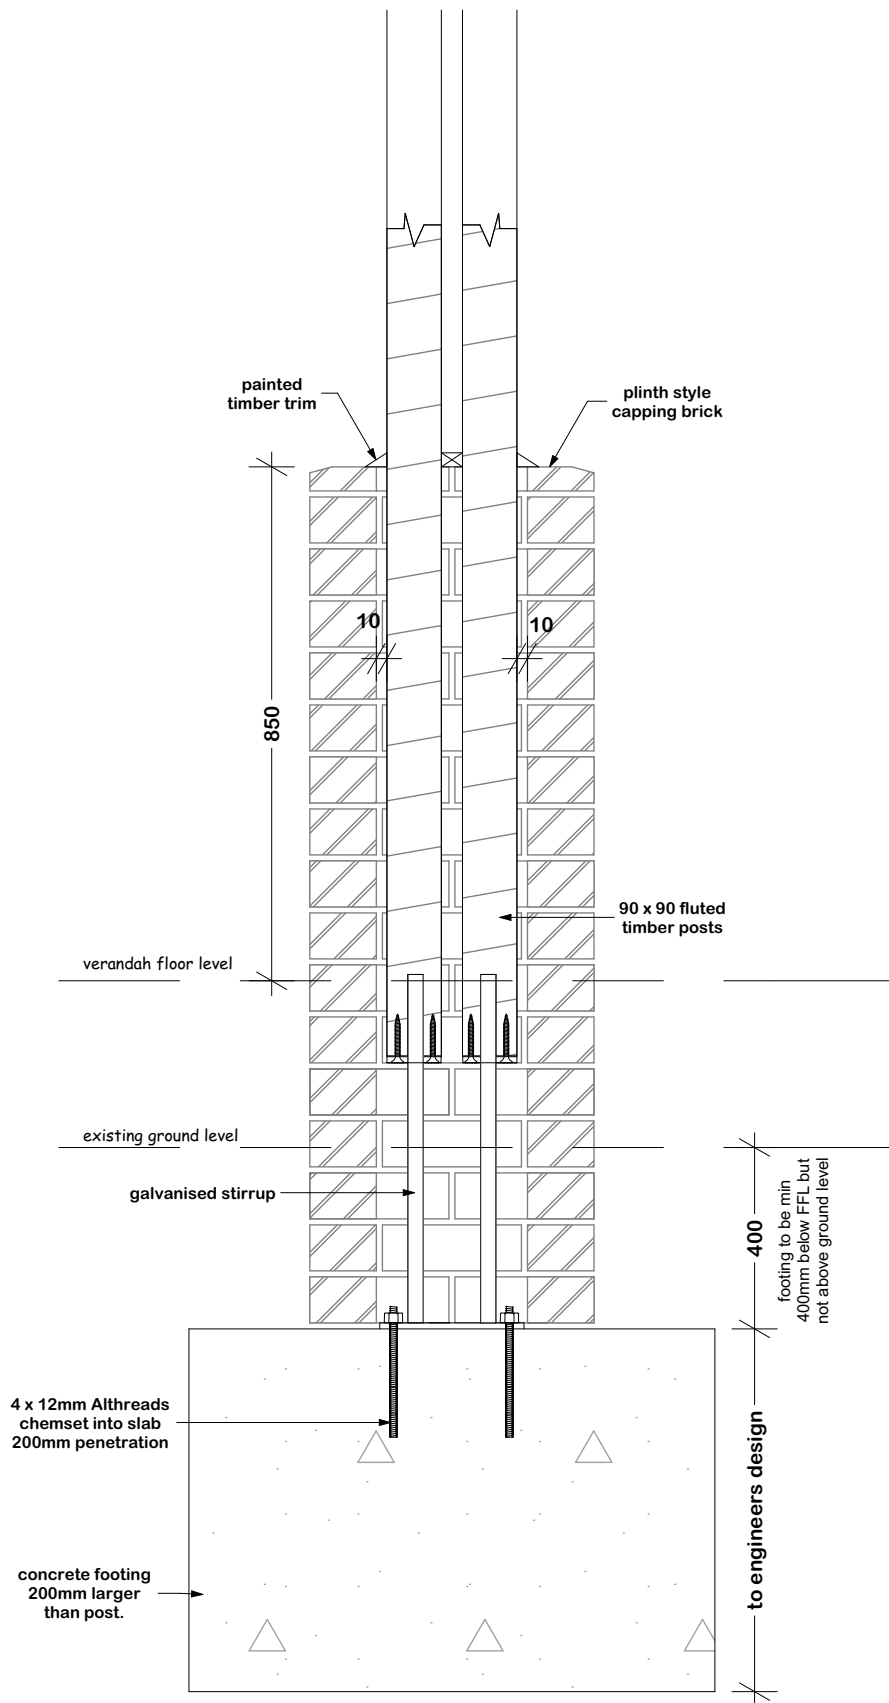

Double 90mm Sq Post & 1/2 Height Pier Detail

SCALE NTS

<h1>Detail</h1>		
Footing Detail For Double 90mm Sq Posts & 1/2 Height Brick Pier		
Drawn by		Date 17/04/2018
Checked		Date


DIVERSEBUILDERS

P.O Box 196
114 Melville Street
Numurkah VIC 3636
T 03 5862 2712
F 03 5862 3583
E info@diversebuilders.com.au
W diversebuilders.com.au



WARNING:-

All information and designs contained within this document are copyright to Diverse Builders
RBP Reg No. DBU-8259 - CBU-6016 & NSW 89500C

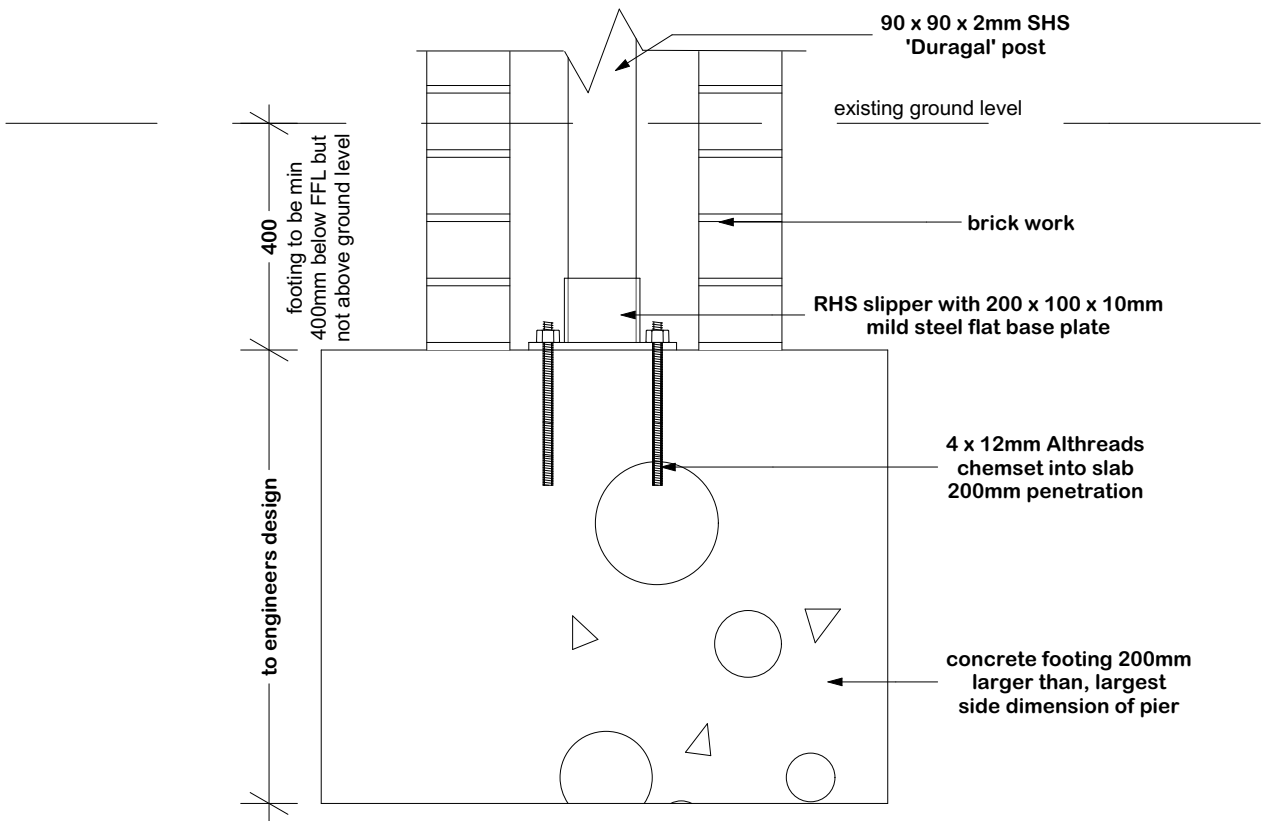

Brick Pier Footing Detail

SCALE NTS

Detail			
Footing Detail For Brick Piers			
Drawn by		Date	17/04/2018
Checked		Date	


DIVERSEBUILDERS

P.O Box 196
 114 Melville Street
 Numurkah VIC 3636
 T 03 5862 2712
 F 03 5862 3583
 E info@diversebuilders.com.au
 W diversebuilders.com.au



WARNING:-

All information and designs contained within this document are copyright to Diverse Builders
 RBP Reg No. DBU-8259 - CBU-6016 & NSW 89500C

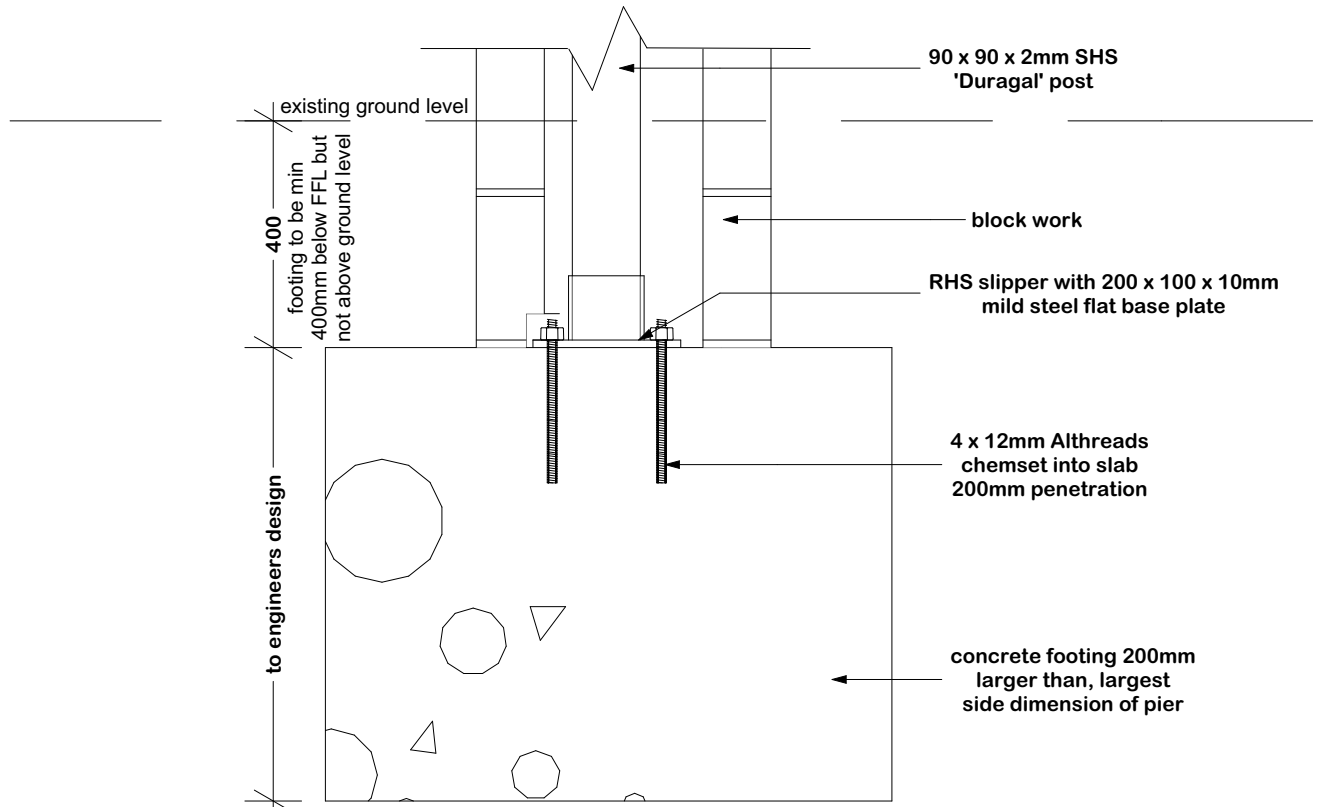

Block Pier Footing Detail

SCALE NTS

<h1>Detail</h1>			
Footing Detail For Concrete Block Piers			
Drawn by		Date	17/04/2018
Checked		Date	

DIVERSEBUILDERS

P.O Box 196
 114 Melville Street
 Numurkah VIC 3636
 T 03 5862 2712
 F 03 5862 3583
 E info@diversebuilders.com.au
 W diversebuilders.com.au



WARNING:-

All information and designs contained within this document are copyright to Diverse Builders RBP Reg No. DBU-8259 - CBU-6016 & NSW 89500C