

## **4000litre rainwater tank** (typical all units)

scale:- NTS


<b>Detail</b>			
2000ltr detention water tank Detail			
<b>Drawn by</b>	C.M.B	<b>Date</b>	22/08/2018
<b>Checked</b>		<b>Date</b>	

### **DIVERSEBUILDERS**

P.O Box 196  
 114 Melville Street  
 Numurkah VIC 3636  
 T 03 5862 2712  
 F 03 5862 3583  
 E info@diversebuilders.com.au  
 W diversebuilders.com.au



**WARNING:-**  
 All information and designs contained within this document are copyright to Diverse Builders  
 RBP Reg No. DBU-8259 - CBU-6016 & NSW 89500C

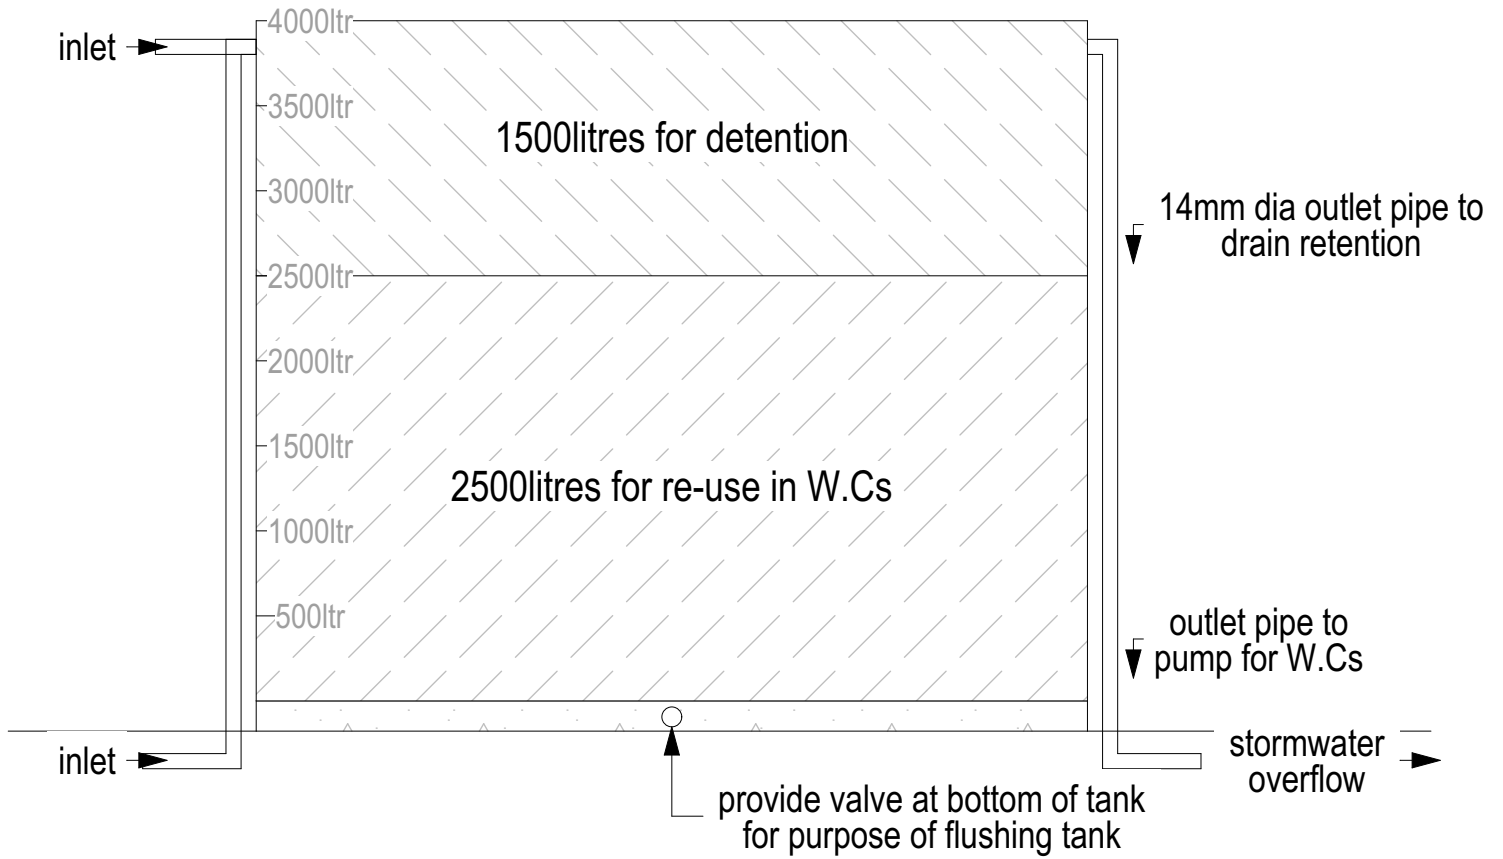

**4000litre rainwater tank** (typical all units)  
 scale:- NTS

<b>Detail</b>			
1500ltr detention water tank Detail			
<b>Drawn by</b>	C.M.B	<b>Date</b>	22/08/2018
<b>Checked</b>		<b>Date</b>	

**DIVERSEBUILDERS**

P.O Box 196  
 114 Melville Street  
 Numurkah VIC 3636  
 T 03 5862 2712  
 F 03 5862 3583  
 E info@diversebuilders.com.au  
 W diversebuilders.com.au



**WARNING:-**  
 All information and designs contained within this document are copyright to Diverse Builders  
 RBP Reg No. DBU-8259 - CBU-6016 & NSW 89500C